

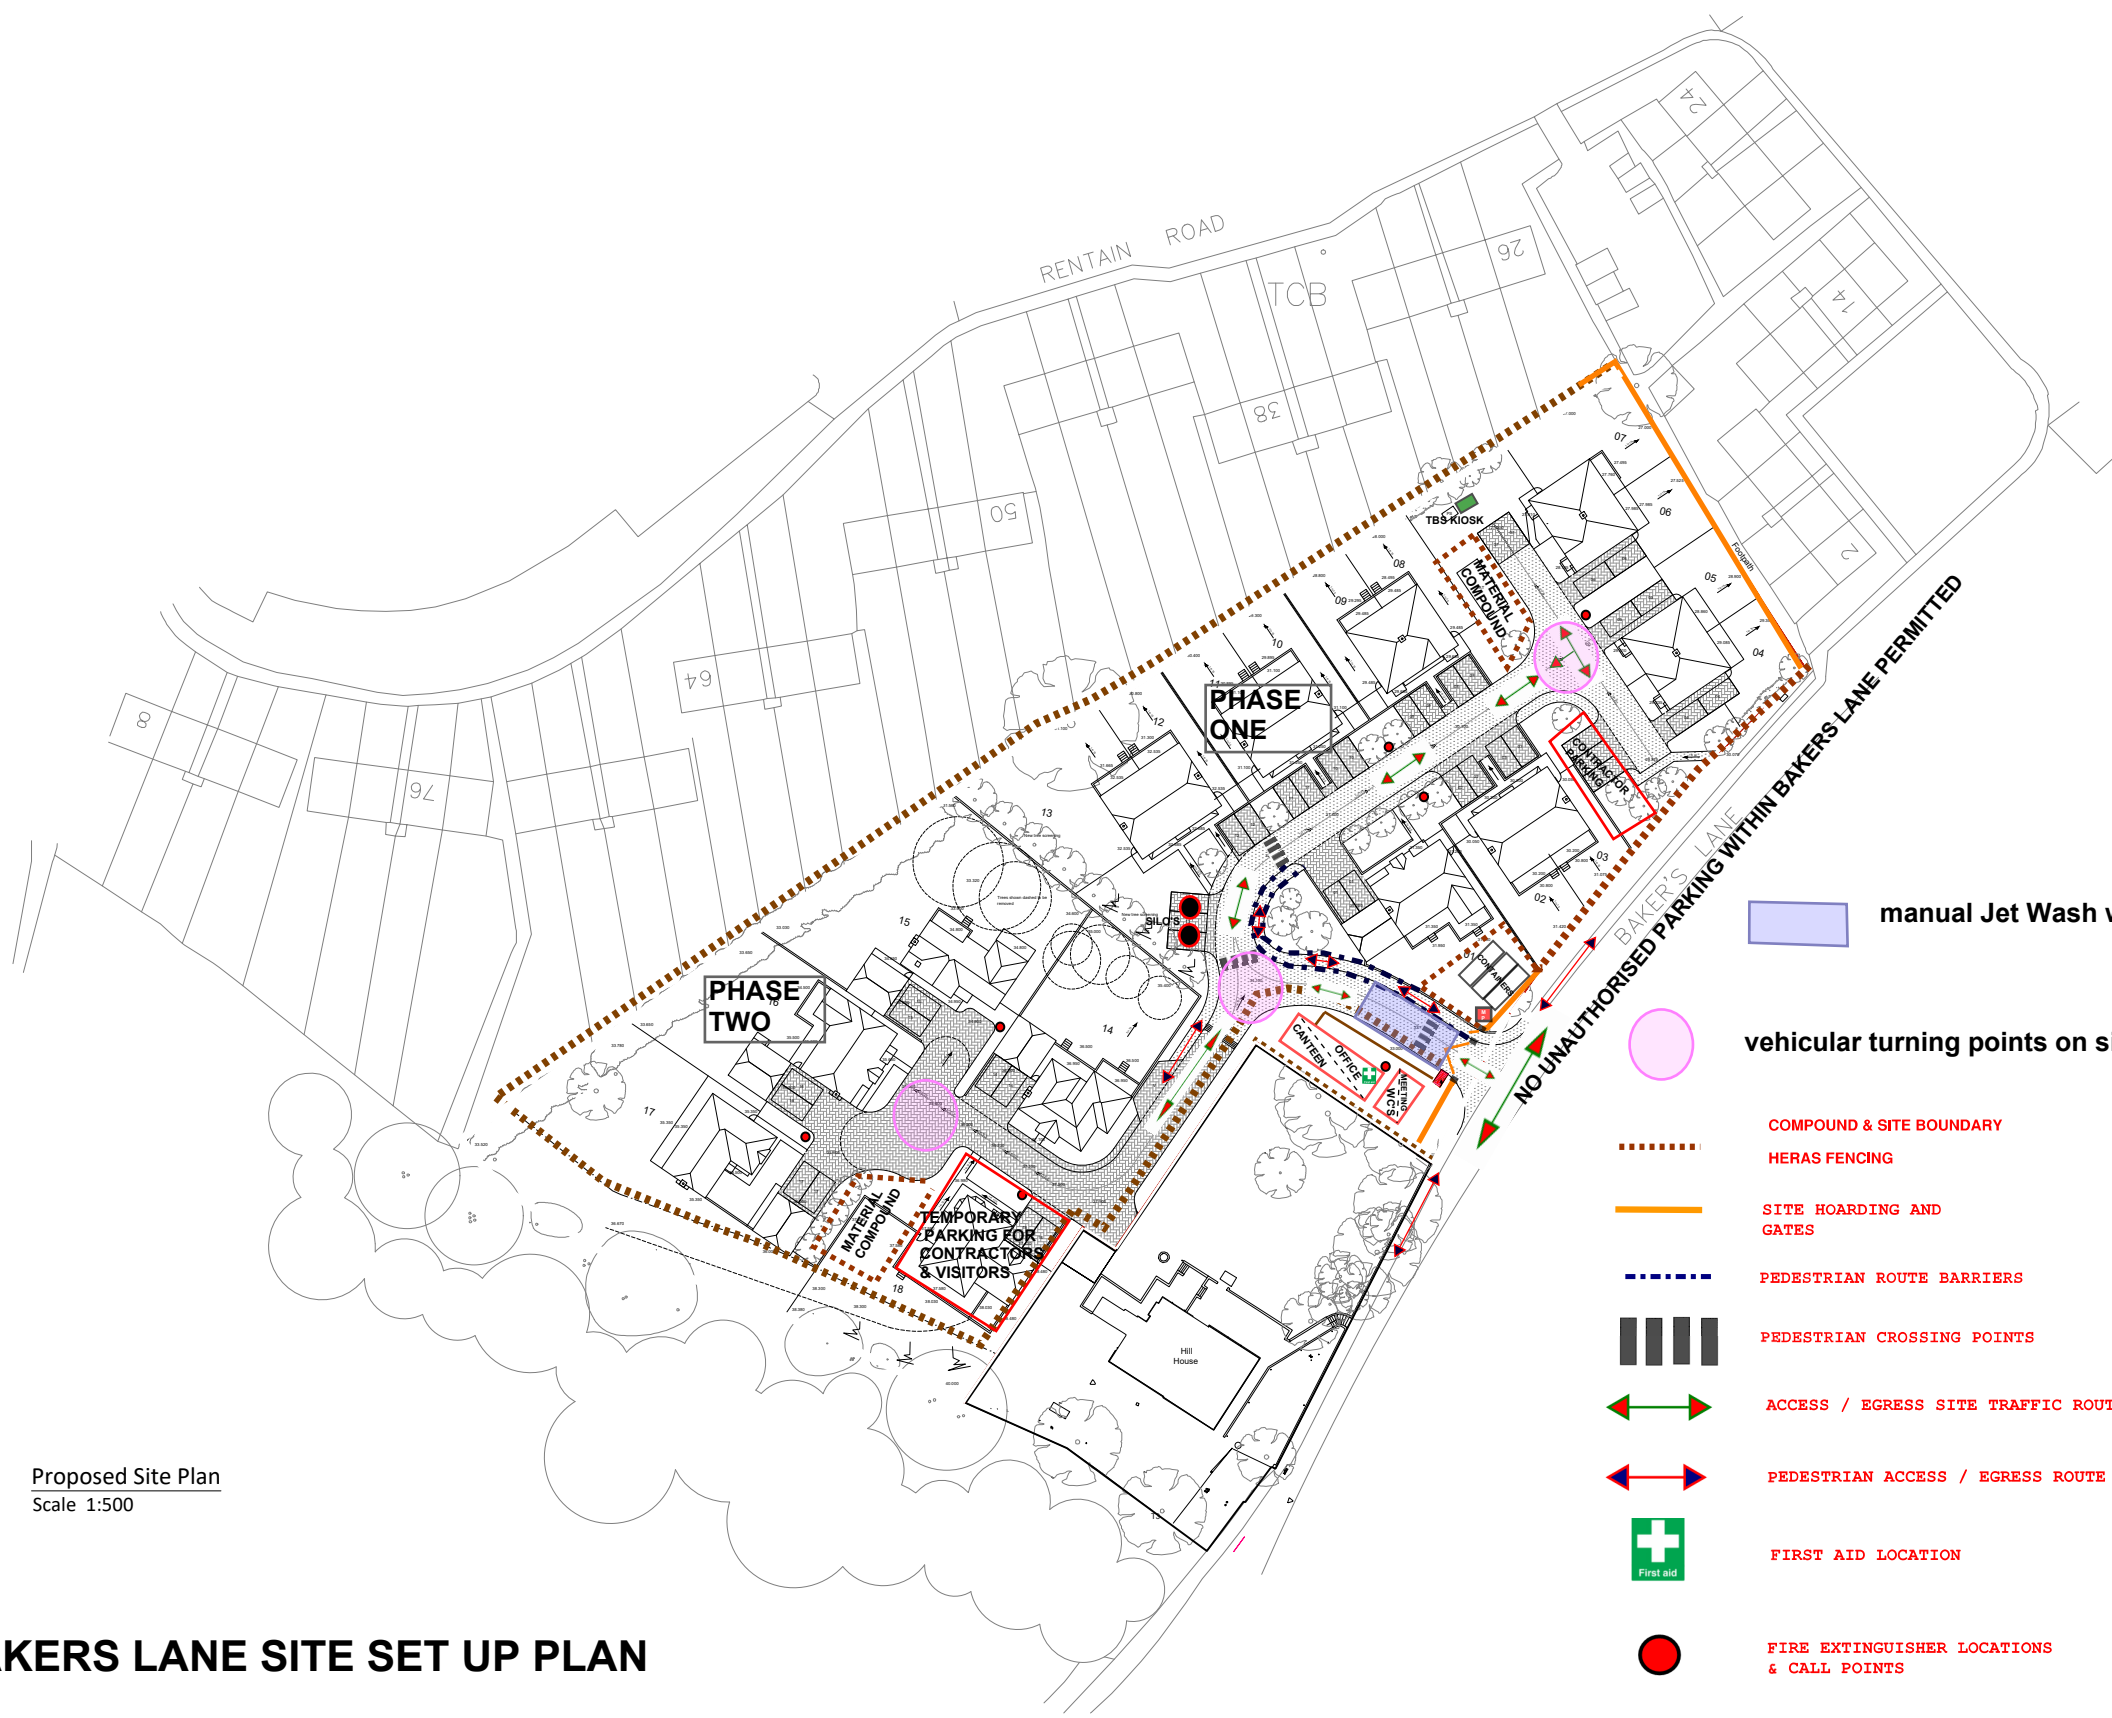


Notes:
 - Do not scale.
 - The contractor is responsible for checking dimensions, tolerances and references. Report all discrepancies to OWEN SHEPPARD GEE LLP before proceeding with the works.
 - Where an item is covered by drawings to different scales the larger scale drawing is to be worked to.
 COPYRIGHT: OWEN SHEPPARD GEE LLP own the copyright to this drawing. Their written consent must be obtained before this drawing is copied or used for any purpose other than the one for which it was supplied.

 

Proposed Site Plan
 Scale 1:500

BAKERS LANE SITE SET UP PLAN

 

Date	Description
01/23/18	Unit 2A Briar Close, Bramble Lane, Wye, Ashford, Kent TN25 5HJ
	www.osgarchitecture.com

OSG ARCHITECTURE LTD
 at Title
 posed Residential Development
 ker's Lane
 artham
 r
 ehurst Homes Ltd

ing Description
 posed Site Plan
 of Level

00 @ A1	Date: Mar 2018
n By:	Checked By: TC

PLANNING

Drawing No: 17/0500 - 101	Revision: A
------------------------------	----------------