

This drawing and the design are the copyright of ON Architecture Ltd only. This drawing should not be copied or reproduced without written consent.

All dimensions are to be checked on site prior to setting out and fabrication and ON Architecture Ltd should be notified of any discrepancy prior to proceeding further.


For Construction & Fabrication Purposes - Do not scale from this drawing, use only the illustrated dimensions herein. Additional dimensions are to be requested and checked directly.

Illustrated information from 3rd party consultants/specialists is shown as indicatively only. See other consultant / specialist drawings for full information and detail.

All aspects of the architectural design concerning fire performance / fire safety (whether or not illustrated / annotated) are to be considered as 'For Approval' only, irrespective of the drawing status / suitability.



Schedule (Total)	
1B 2P	8 Units
2B 3P	28 Units
Total	36 Units

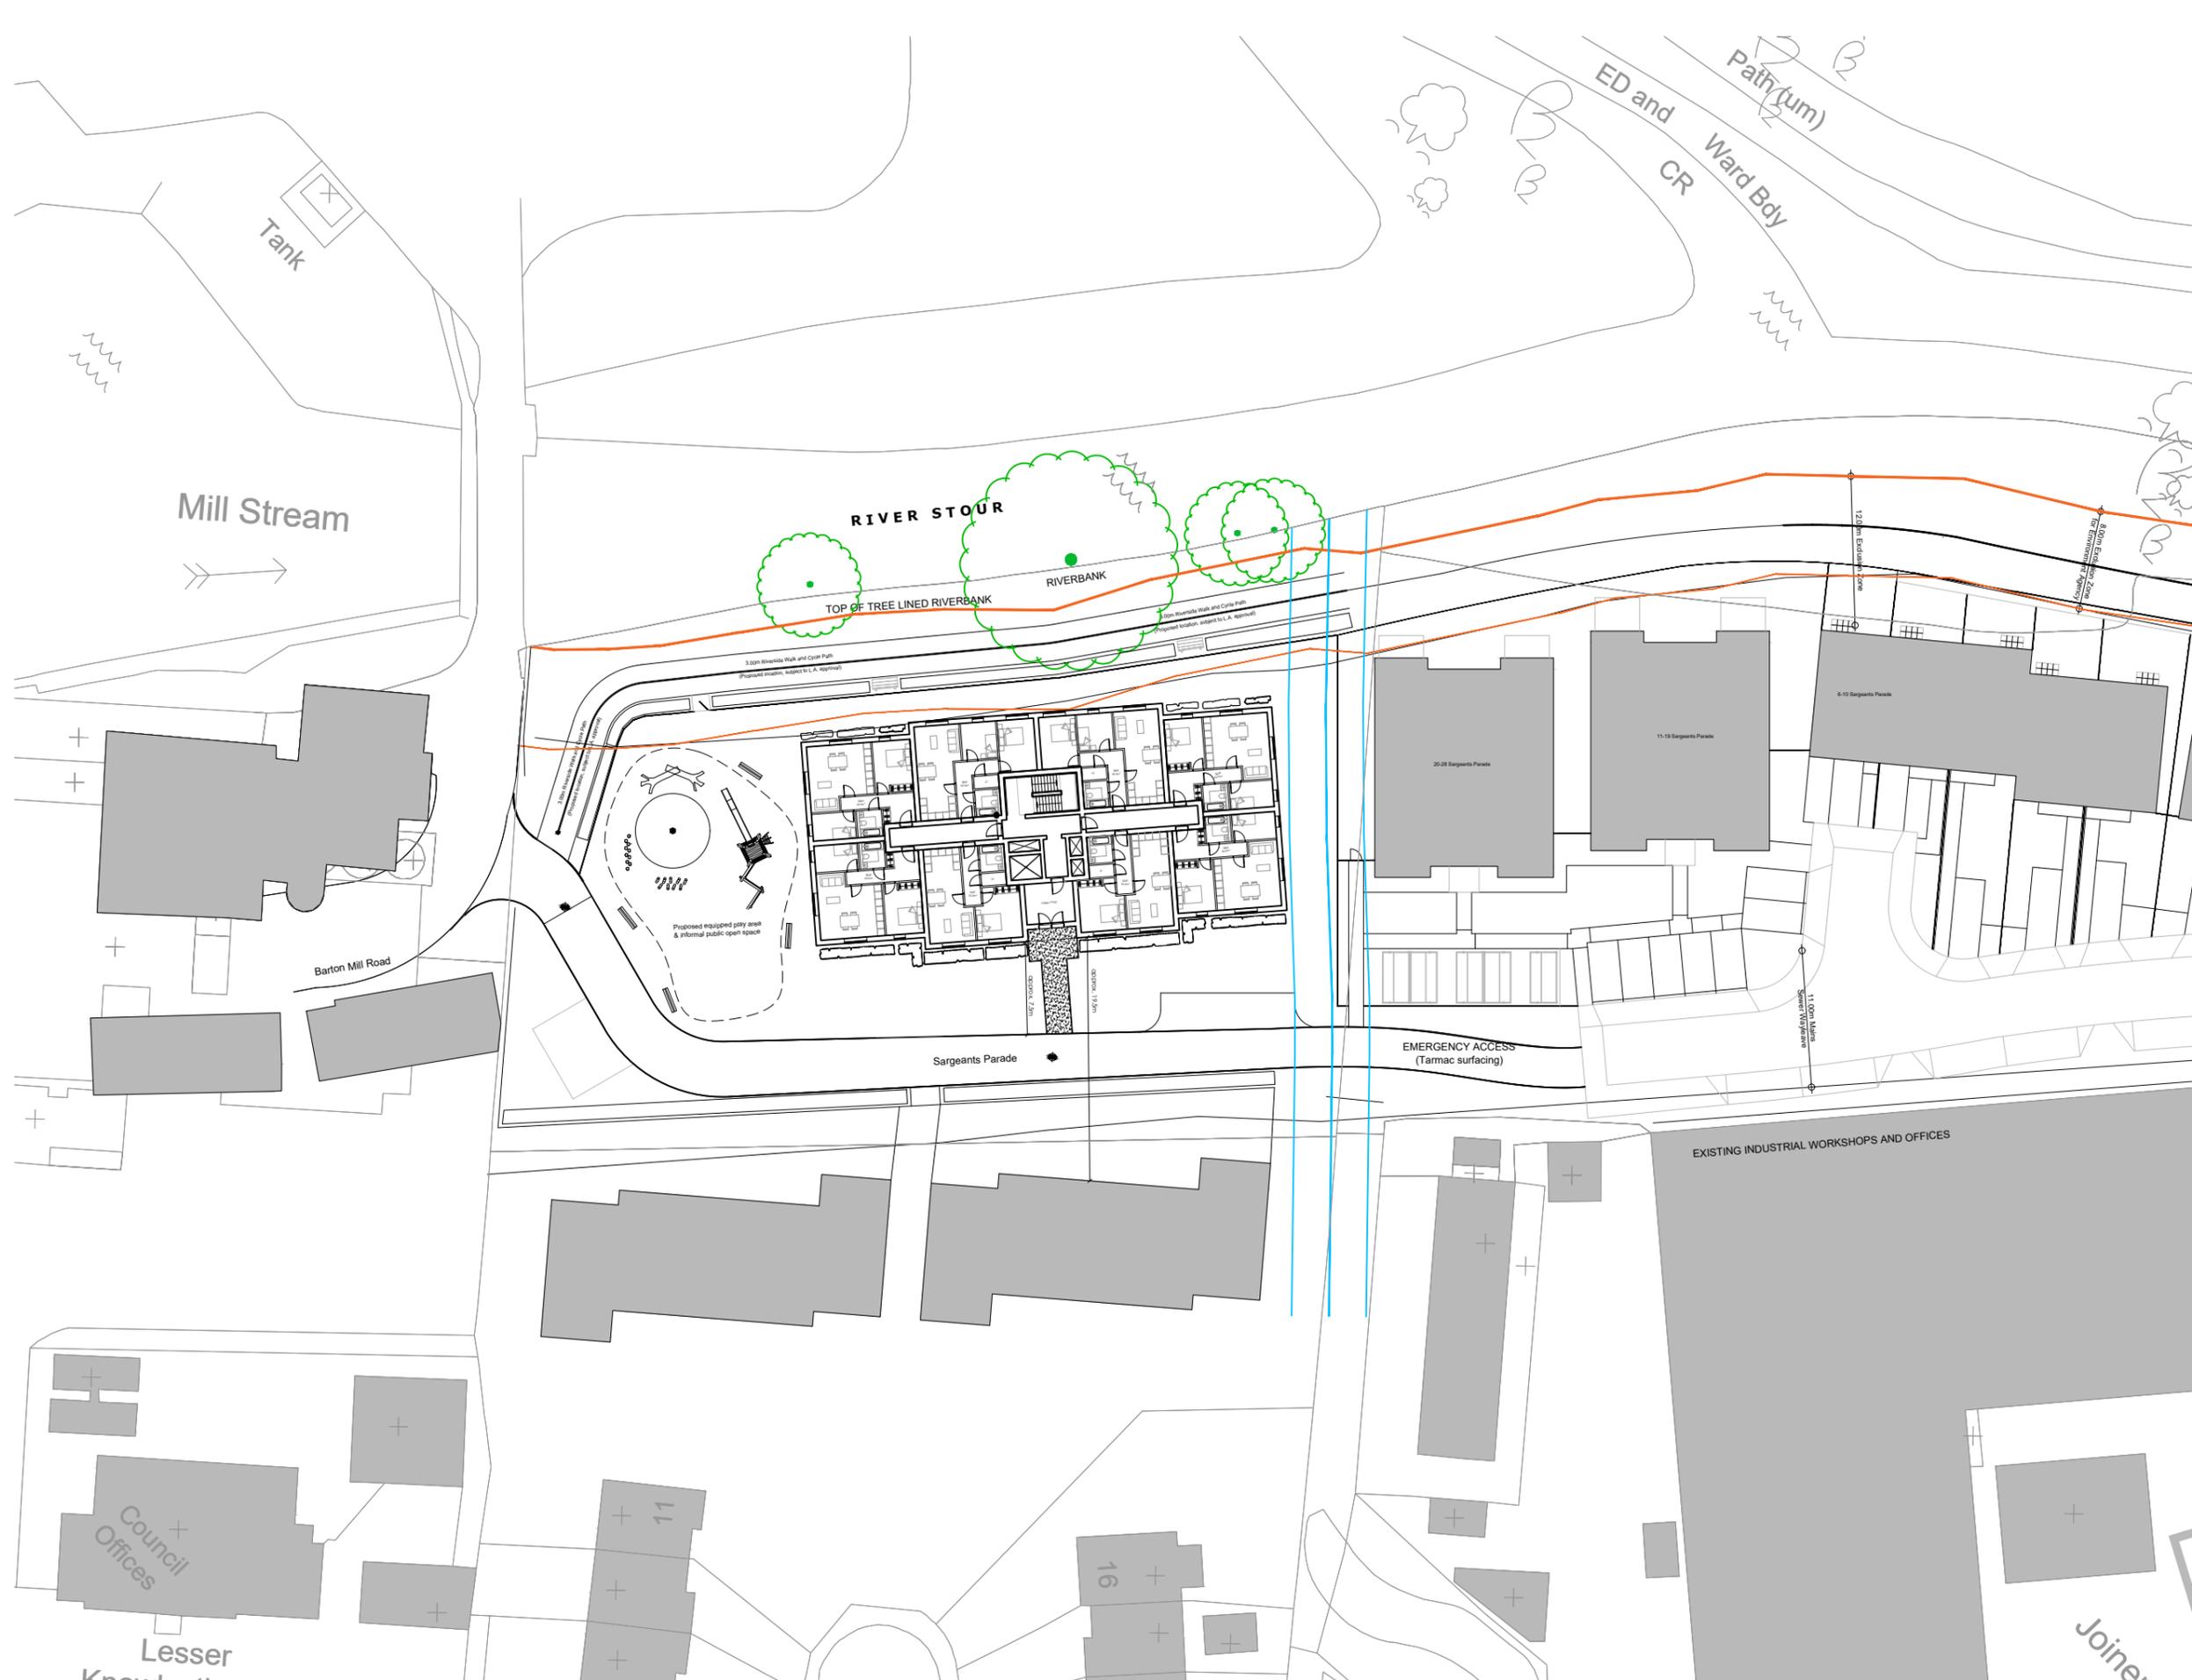

Key:

- Riverbank Boundary (+ Easement)
- Sewerage Pipe (+ Easement)

Revision	Date	Note	Amended	Checked
1	---	---	---	---
2	---	---	---	---
ON ARCHITECTURE

Canterbury Studio
Logan House, St Andrews Close
Canterbury, CT1 2RP
info@onarchitecture.co.uk
onarchitecture.co.uk
01227 634334

Project Title
SARGEANTS PARADE LAND
Client Name
PAVILLION (TYLER HILL) LTD.
Drawing Title
PROPOSED SITE PLAN (WIDER CONTEXT)

Scale
1:500 @ A3
Date
JULY 2025
Drawn
OW
Checked
LH

Drawing Status
DRAFT

Project No. Drawing No. Status Revision
25.044 0101.000 D ----

