


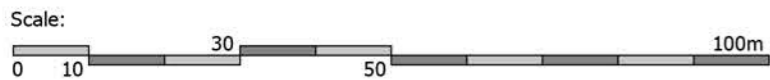

Church Barn, Milton Manor Farm, Ashford Road, Canterbury, Kent, CT4 7PP

Project Quinn Estates Land Off A28, Chartham		Drawing Sketch Site Plan	
Scale 1:1000@A3	Drawn By SJB	Date May 2024	Drawing No. 24-007-100 -



MILTON STUDIO