


This drawing and the design are the copyright of **ON Architecture Ltd only**.
This drawing should not be copied or reproduced without written consent.
All dimensions are to be checked on site prior to setting out and fabrication and **ON Architecture Ltd** should be notified of any discrepancy prior to proceeding further.
For Construction & Fabrication Purposes - Do not scale from this drawing, use only the illustrated dimensions herein. Additional dimensions are to be requested and checked directly.
Illustrated information from 3rd party consultants/specialists is shown as indicatively only. See other consultant / specialist drawings for full information and detail.
All aspects of the architectural design concerning fire performance / fire safety (whether or not illustrated / annotated) are to be considered as 'For Approval only, irrespective of the drawing status / suitability.



FRONT ELEVATION

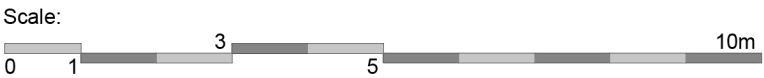

SIDE ELEVATION

Revision Note & Date		Note	Amended	Checked
Rev	Date			

ON
ARCH
ITECT
URE

Canterbury Studio
Logan House, St Andrews Close
Canterbury,
CT1 2RP
info@onarchitecture.co.uk
onarchitecture.co.uk
01227 634334

Project Title
Sargeants Parade Land

Client's Details
Pavilion (Tyler Hill) Ltd.

Drawing Title
SKETCH FRONT & SIDE ELEVATION

Bill Number
ON SHEET

Scale 1:100 @ A1 Date SEPT. 2025 Drawn OW Checked LH

Drawing Status
DRAFT

Project No.	Drawing No.	Status	Revision
25.044	SK008	D	