

Notes:

Please report all discrepancies, errors and omissions.


Verify all dimensions on site before commencing any work on site or preparing shop drawings.

All materials, components and workmanship are to comply with the relevant British Standards, Codes of Practice, and appropriate manufacturers recommendations that from time to time shall apply.

For all specialist work, see relevant drawings.

This drawing and design are copyright of RMB Consultants (Civil Engineering) Ltd.


When this document is provided in electronic file format it is intended as a guide only and the recipient is to verify all dimensions and details with the Architects. If this is not acceptable, the files must be returned unopened together with a written communication declining acceptance of this condition.

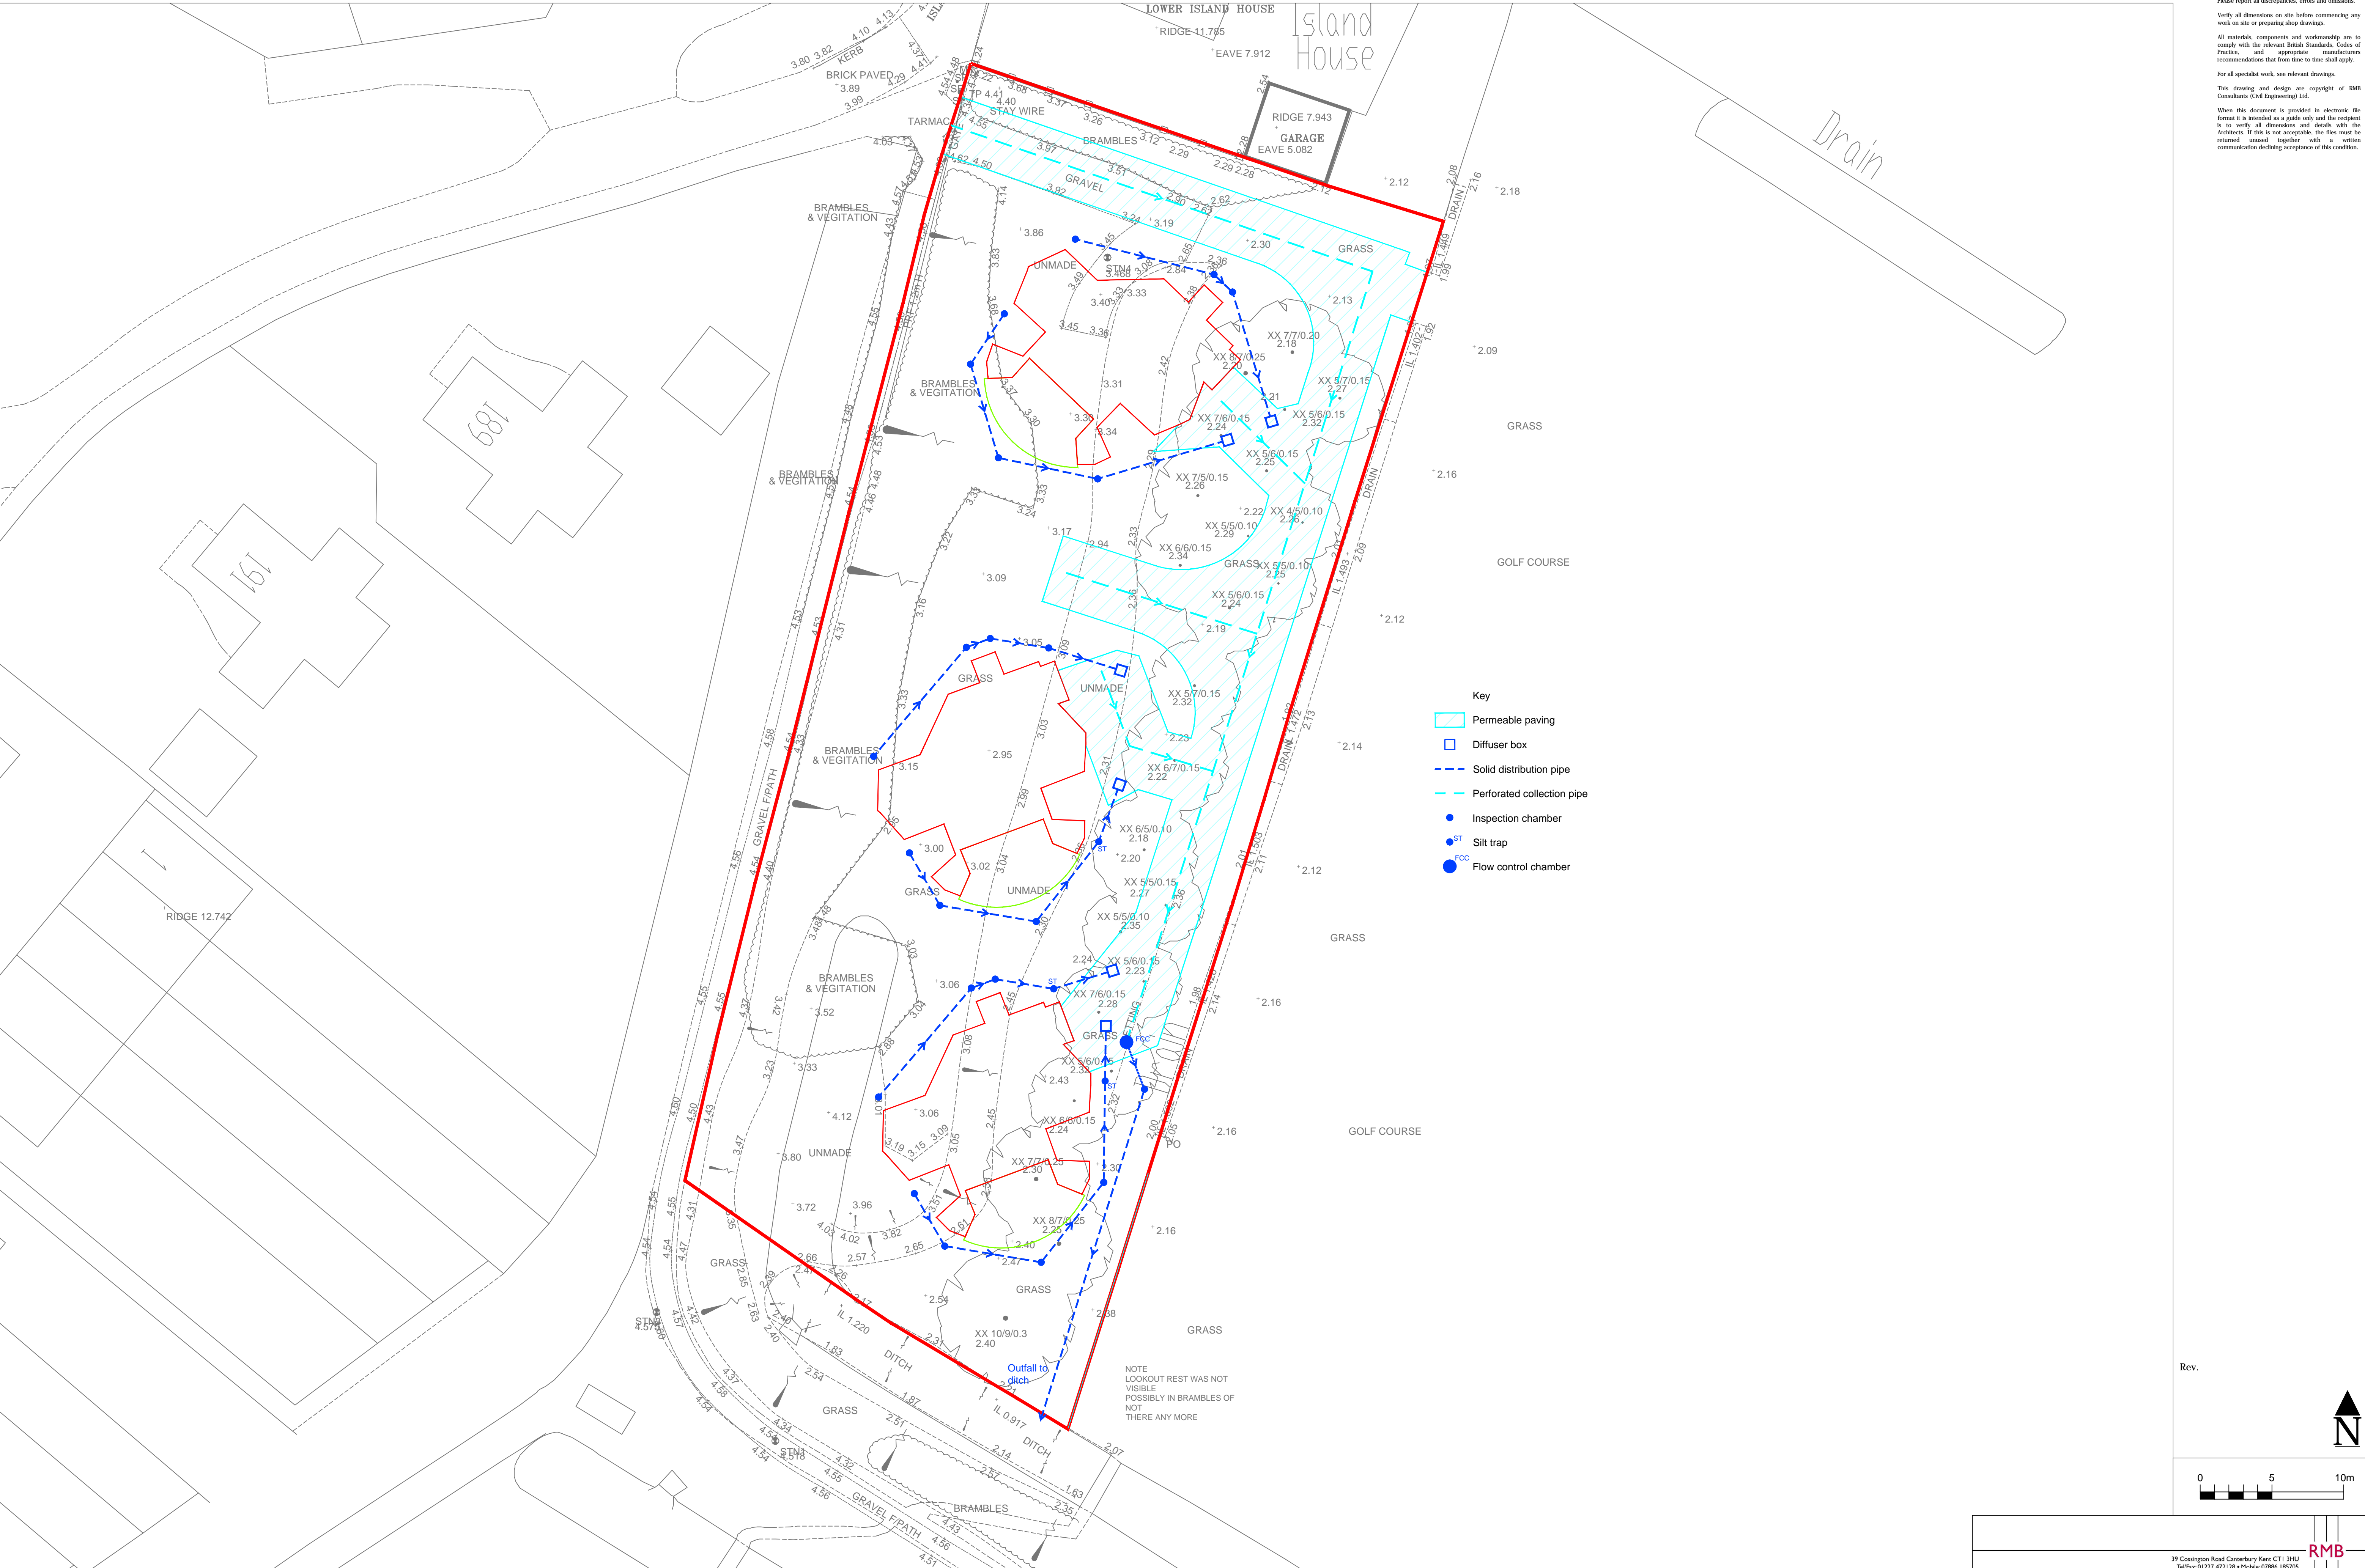

- Key
- Permeable paving
 - Diffuser box
 - Solid distribution pipe
 - Perforated collection pipe
 - Inspection chamber
 - ST Silt trap
 - FCC Flow control chamber

NOTE
LOOKOUT REST WAS NOT
VISIBLE
POSSIBLY IN BRAMBLES OF
NOT
THERE ANY MORE

Rev.

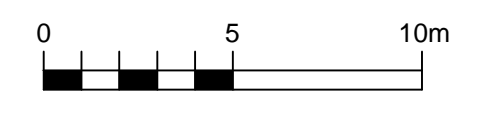

Surface Water Drainage Layout
Land adjacent to Lower Island House, Island Wall, Whitstable, CT5 1EE

<p>19 Cossington Road Canterbury Kent CT1 3HU Tel: Fax: 01227 471238 • Mobile: 07886 185705 www.rmbconsultants.co.uk • robert.bird@rmbconsultants.co.uk</p>		
<p>client Kapra Developments Ltd</p>	<p>project Land adjacent to Lower Island House Island Wall Whitstable CT5 1EE</p>	<p>drawing Surface Water Drainage Layout</p> <p>scale 1:200 @ A1</p> <p>date May 2017</p> <p>drawing no. 731/102</p> <p>drawn by RB</p>