




This drawing and the design are the copyright of **ON Architecture Ltd only**. This drawing should not be copied or reproduced without written consent.

All dimensions are to be checked on site prior to setting out and fabrication and **ON Architecture Ltd** should be notified of any discrepancy prior to proceeding further.

For Construction & Fabrication Purposes - Do not scale from this drawing, use only the illustrated dimensions herein. Additional dimensions are to be requested and checked directly.

Illustrated information from 3rd party consultants/specialists is shown as indicatively only. See other consultant / specialist drawings for full information and detail.

All aspects of the architectural design concerning fire performance / fire safety (whether or not illustrated / annotated) are to be considered as 'For Approval only, irrespective of the drawing status / suitability'.

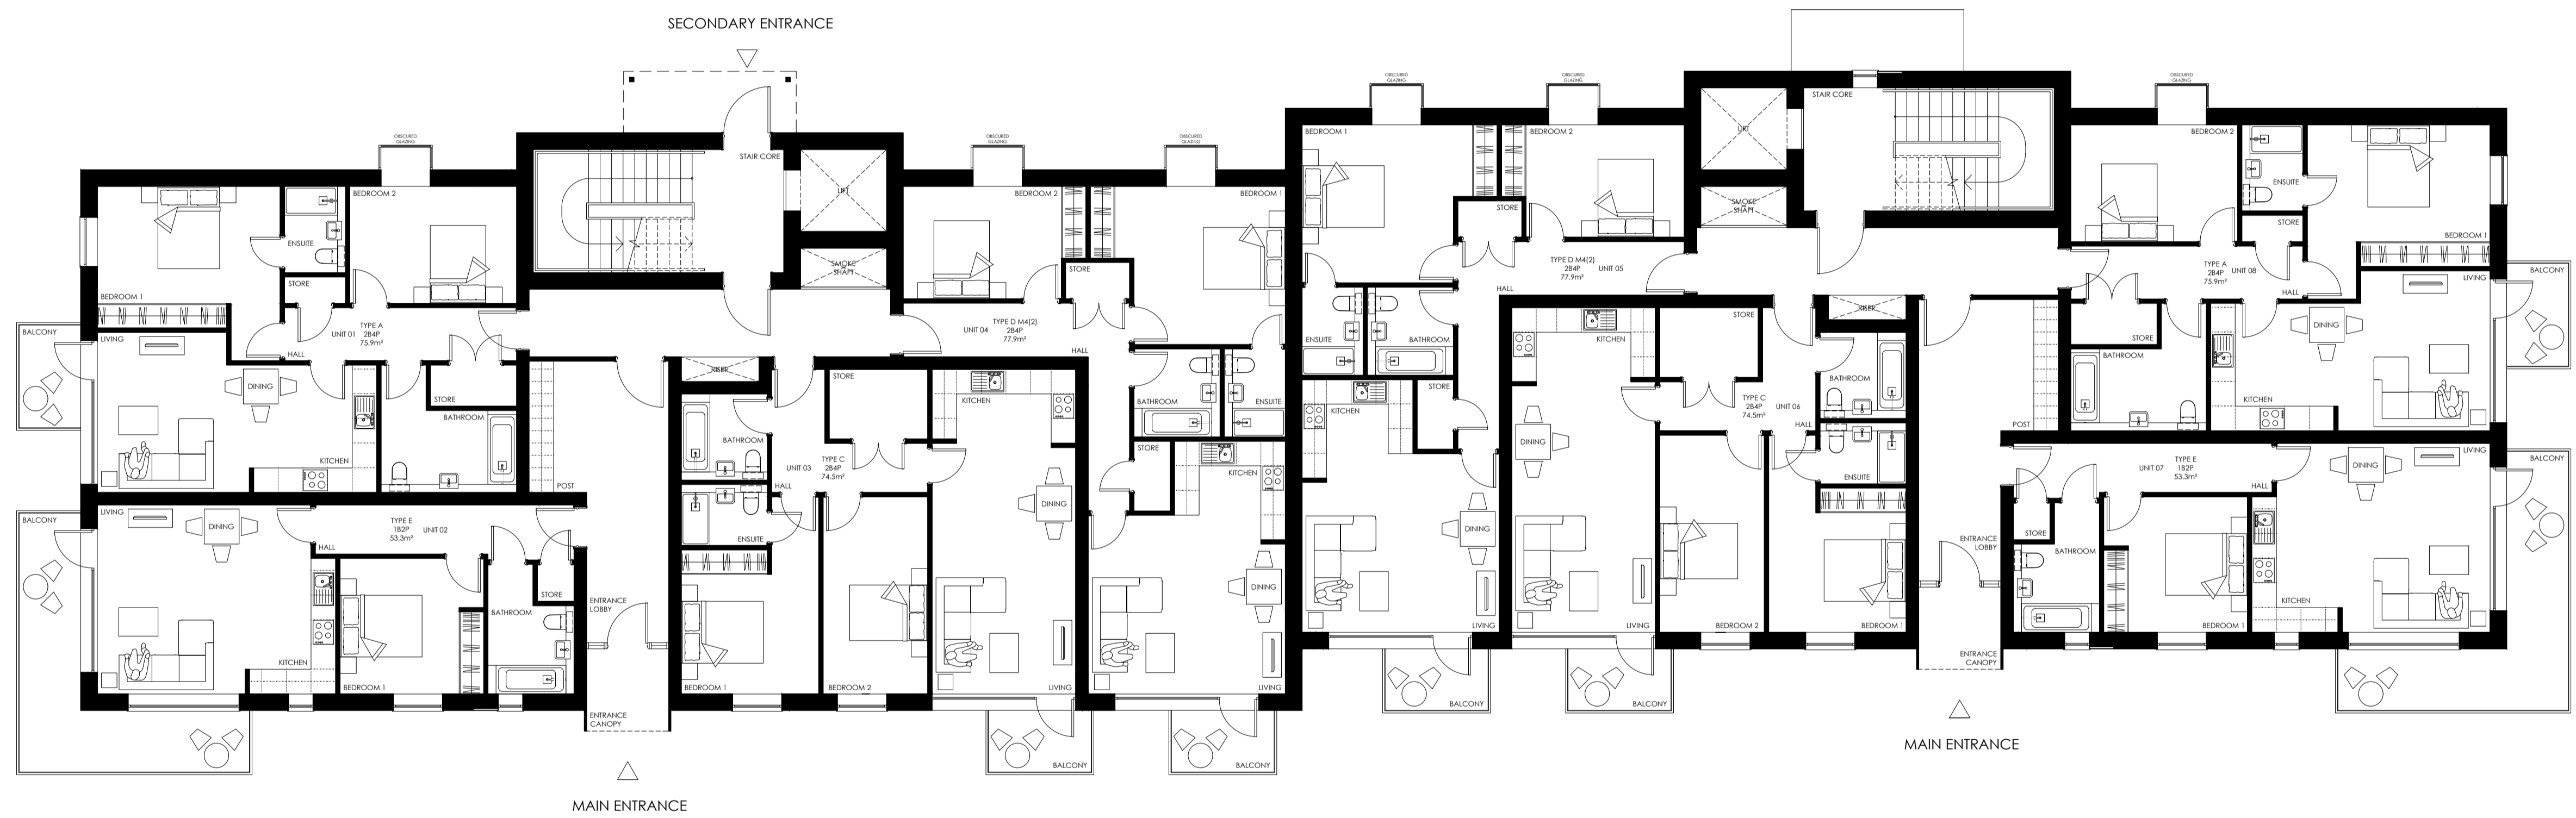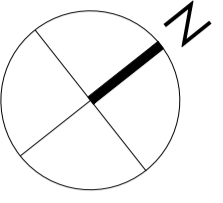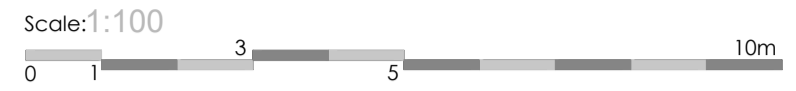

GROUND FLOOR PLAN

REFER TO ELEVATIONS FOR ENTRANCE LOCATIONS AND SITE LEVELS FOR BLOCK A. DRAWING NUMBERS:
 22.012-ONA-ZZ-XX-DR-A-0300.000
 22.012-ONA-ZZ-XX-DR-A-0301.000

Revision	Date	Note	Amended	Checked
A	21.09.2023	PROPOSED APARTMENT PLANS UPDATED	BB	DW
B	11.10.2023	PROPOSED APARTMENT PLANS UPDATED	BB	DW
C	08.12.2023	BALCONIES UPDATED	BB	JR
D	21.12.2023	UPDATED	BB	JR
F5	24.01.2024	STAIR CORE ACCESS UPDATED	BB	JR
F6	22.03.2024	AMENDMENTS TO WINDOWS, BALCONIES & APARTMENT LAYOUTS	BB	DW
-	-	-	-	-
-	-	-	-	-
-	-	-	-	-



Canterbury Studio
 Logan House, St Andrews Close
 Canterbury,
 CT1 2RP
 info@onarchitecture.co.uk
 onarchitecture.co.uk
 01227 634334

Project Title
BECKET HOUSE, CANTERBURY

Client Details
TT GROUP

Drawing Title
BLOCK A PROPOSED GROUND FLOOR PLAN

BM Number
22.012-ONA-ZZ-XX-DR-A - 0201.000
 Scale 1:100@A1 Date SEPT 2023 Drawn BB Checked JR

Drawing Status
PLANNING

Project No.	Drawing No.	Status	Revision
22.012	0201.000	P	6