

KEY

- Carriageway Improvement
- Verge / Earthworks / Landscaping
- Footway
- Non Pedestrian Hardstanding
- Drainage Feature

Rev	Revision details	Chkd	Appd	Date

Drawn: TMW	Preliminary	✓
Chkd: RJHF	For comment	
Appd: RJHF	For tender	
Date: 19 January 2016	For construction	
	As constructed	
	Other	




Client
Bullockstone Road, Herne

Project Name
Bullockstone Road, Herne

Drawing Title
Location Plan

Original Drawing Size : A1	Dimensions : m
Scale : 1:2500	Copyright © Amey
Drawing No 4300400/000/09	Rev 0

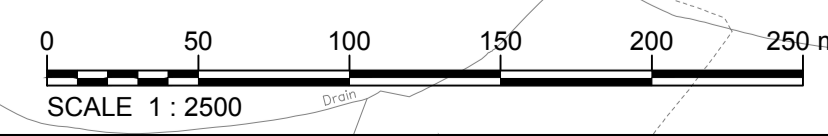

This map is based upon Ordnance Survey material with the permission of Ordnance Survey on behalf of the Controller of Her Majesty's Stationery Office © Crown Copyright. Unauthorised reproduction infringes Crown Copyright and may lead to prosecution or civil proceedings. 100019238, 2015