


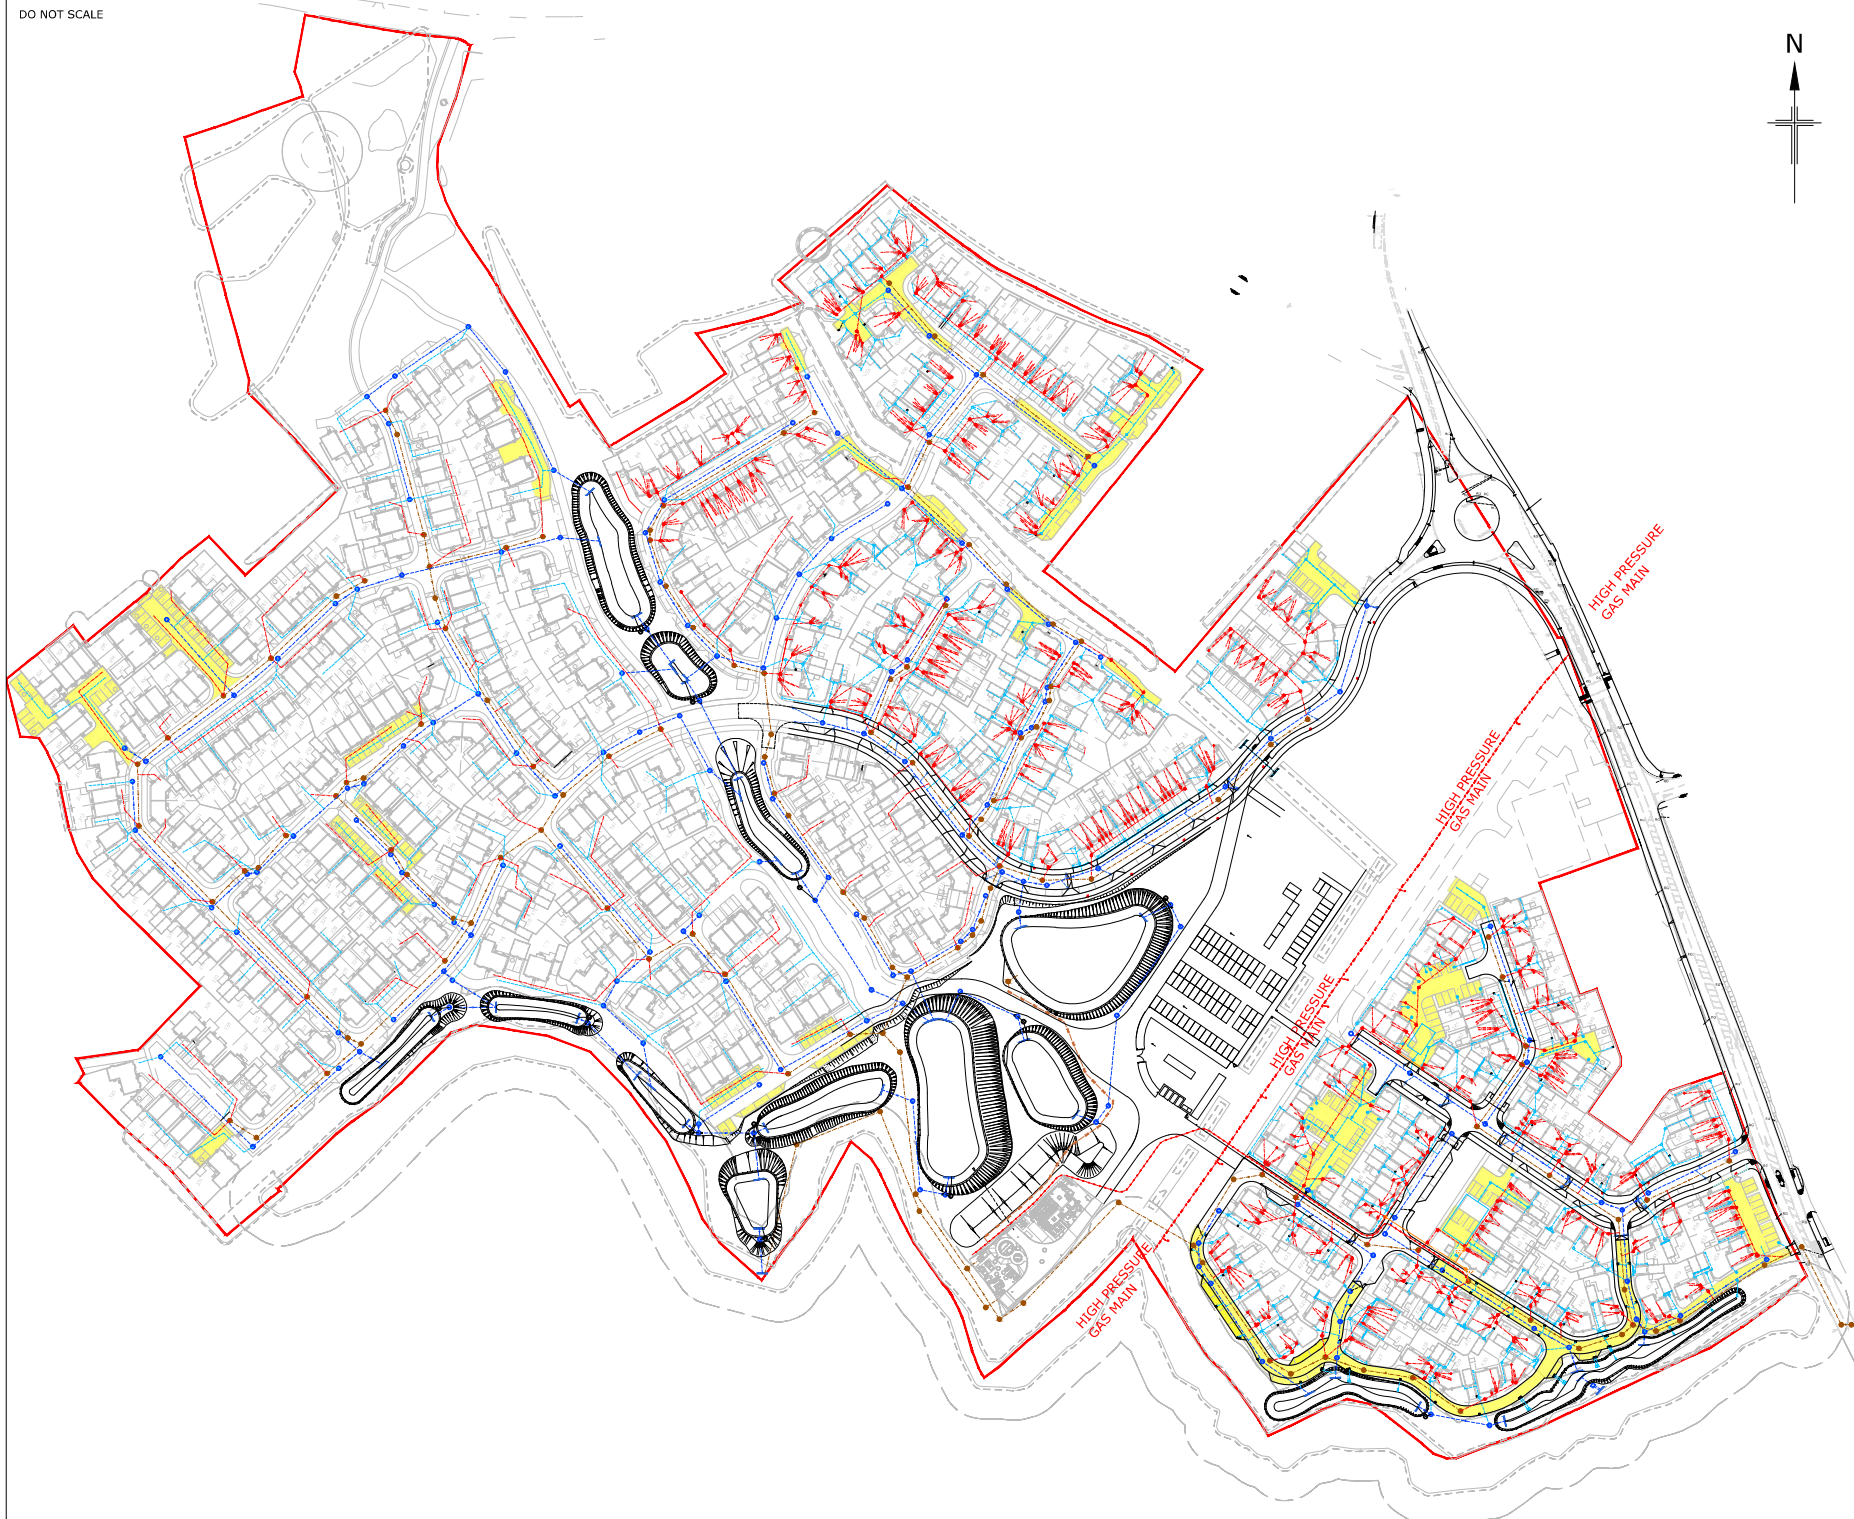

KEY	
ADOPTABLE SURFACE WATER	
ADOPTABLE FOUL WATER	
PRIVATE SURFACE WATER	
PRIVATE FOUL WATER	
TEMPORARY FOUL WATER ROUTE PRIOR TO PIP COMMISSION	
PERMEABLE PAVING	



REV	DATE	DESCRIPTION	DRAWN	CHKD
A	04.04.22	FOUL LAYOUT UPDATED TO DIRECT ADDITIONAL UNITS TO PIP. TEMPORARY ROUTE SHOWN. PERFORATED PIPE REMOVED FROM PERMEABLE ASPHALT ROAD. DIFFUSER UNITS PROVIDED	JJT	KRT

REVISIONS

This drawing is to be read in conjunction with all other Engineer's drawings and all other project information. Any discrepancy between the Engineer's drawings and other project information is to be reported to the Engineer immediately.



Project  
**BROAD OAK FARM**  
**STURRY**  
**CANTERBURY**

Title  
**PRELIMINARY DRAINAGE**  
**LAYOUT**

Client  
 **DAVID WILSON HOMES**  
 WHERE QUALITY LIVES

**Richard Jackson**  
 Engineering Consultants

1st Fl The Crescent, Colchester, Essex CO1 1PL      Tel: 01206 278800  
Unit 05C135, 6th Floor, 1 St. Katherine's Way, London, E14 0BA      Tel: 020 7446 9910  
5 Queen House, 19th Court, Great Shelford, Cambs CB22 2JG      Tel: 01223 341576  
4 The Old Church, 20, High Street, Harlow, Essex, SS16 1SP      Tel: 01803 330010  
The Wheelhouse, Broad Walk, Scofield, Gloucestershire GL10 3AP      Tel: 01172 030010

Head Office: [info@rjcc.com](mailto:info@rjcc.com)      Website: <http://www.rjcc.com>

Scale	1:1000 @ A1	Drawn	SLS	Date	FEBRUARY 2022
Project Manager	K. TOSH	Checked	JJT	Approved	KRT
Status	D2	Suitability Description	FOR TENDER	R/JL Project No :	61109
Project Code	H8398	Discipline	CIV	Phase	X
		Client	BDW	Number	SK205
		Revision			A