
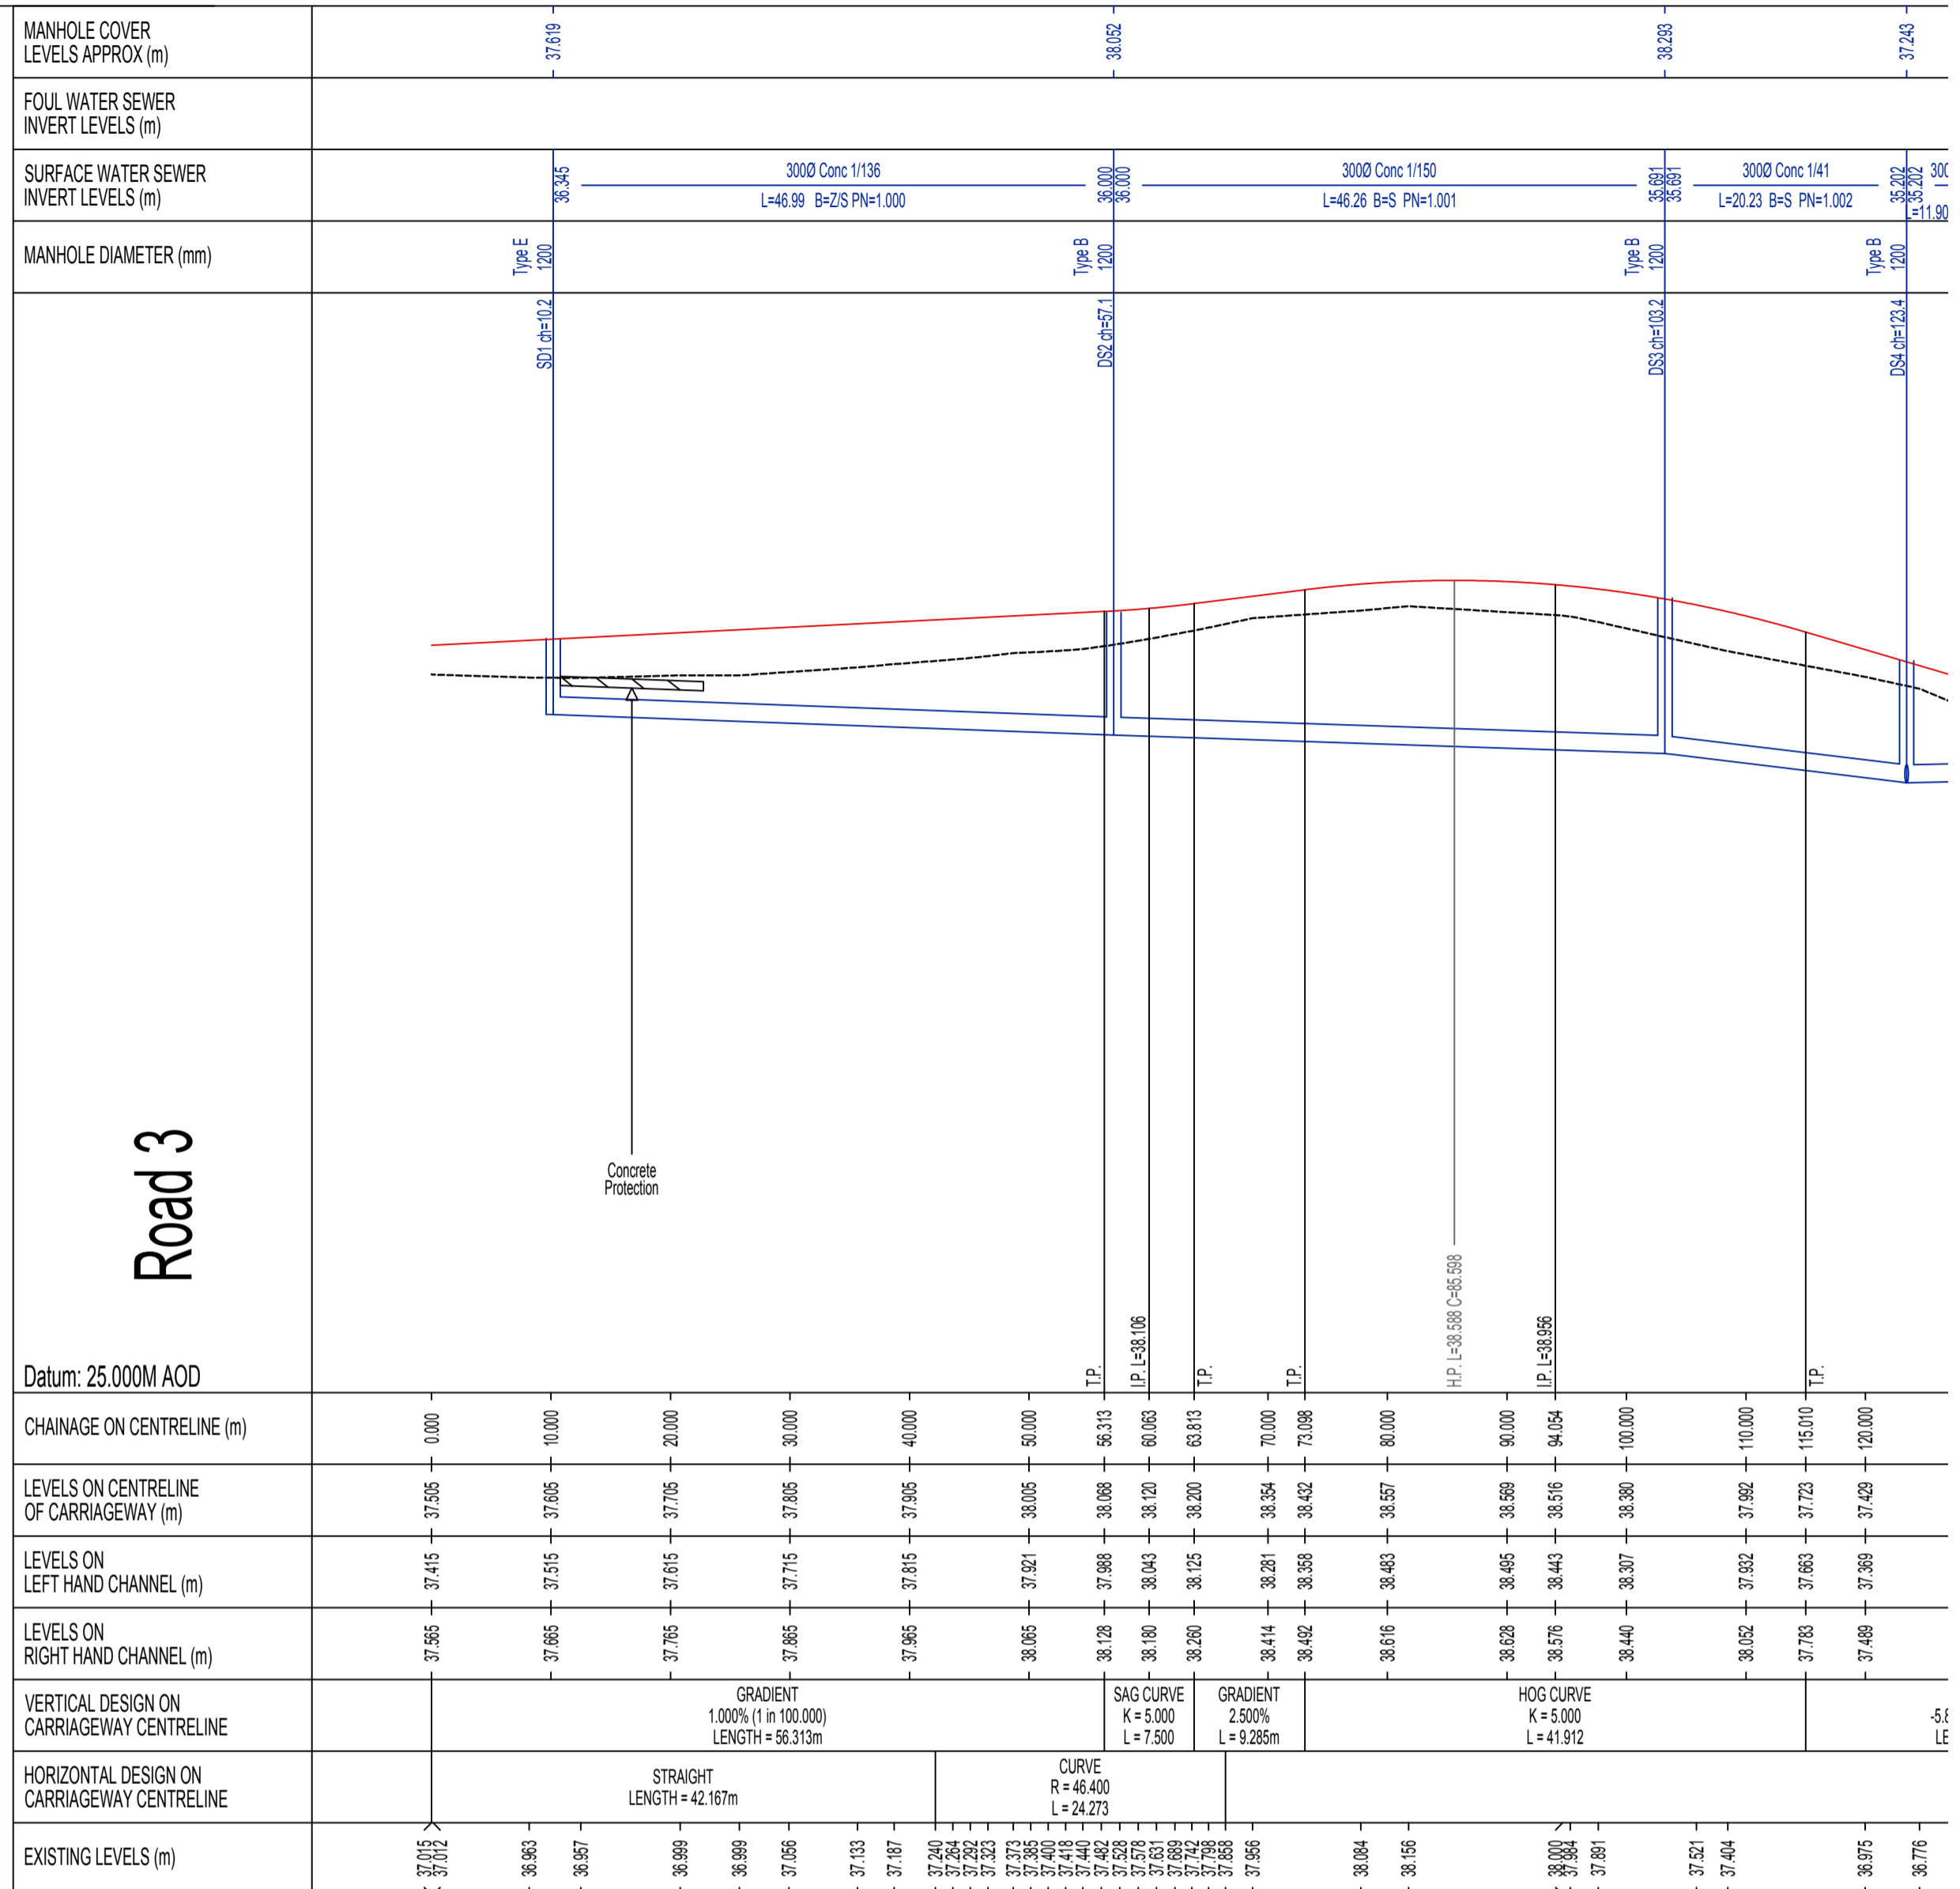


Disclaimer
 This drawing is to be read in conjunction with all other relevant drawings and specifications.
 Do not scale off this drawing. Use figured dimensions only. All levels and dimensions to be checked on site. All levels and dimensional discrepancies are to be brought to the immediate attention of Chartway Group.
 Responsibility cannot be accepted for alteration and/or deviation from this design without prior acknowledgment of Chartway Group.
 Copyright reserved. This drawing may only be used for the client and location specified in the title block. It may not be copied or disclosed to any other third party without prior written consent from Chartway Group.
 Prior to any works commencing on site, The Engineer is to be contacted regarding the current status, revision or regulatory approval of this drawing.
 All work to be to the entire satisfaction of the PREMIER/NHBC or Local Authority notwithstanding anything shown or indicated on these drawings.
 All workmanship and materials to be the best of their respective kind and at least equivalent of the appropriate British Standard Code of Practice. All relevant dimensions and levels to be ascertained or checked and verified on site before specific areas of work are commenced.
 This drawing to be read in conjunction with clients specification/employers requirements and structural engineers design details. Do not scale off this drawing, use figured dimensions only, all dimensional discrepancies to be brought to the immediate attention on Chartway Group.
WARNING TO HOUSE PURCHASERS-PROPERTY MISDESCRIPTIONS ACT 1991
 Buyers are warned that this is a working drawing and is not intended to be treated as descriptive material describing, in relation to any particular property or development, any of the specified matters prescribed by any order made under the above act. The contents of this drawing may be subject to change at any time and alterations and variations can occur during the process of works without revision of the drawing. Consequently the layout, form, content and dimensions of the finished construction may differ materially from those shown. Nor do the contents of this drawing constitute a contract, part of any contract or warranty.

Drawing Key	
	Proposed Ground Profile
	Existing Ground Profile
	Proposed Regrade / Earthwork for ponds
	Adoptable Surface Water Drainage
	Adoptable Foul Water Drainage
	Concrete Protection

CONTINUED ON SHEET 3A

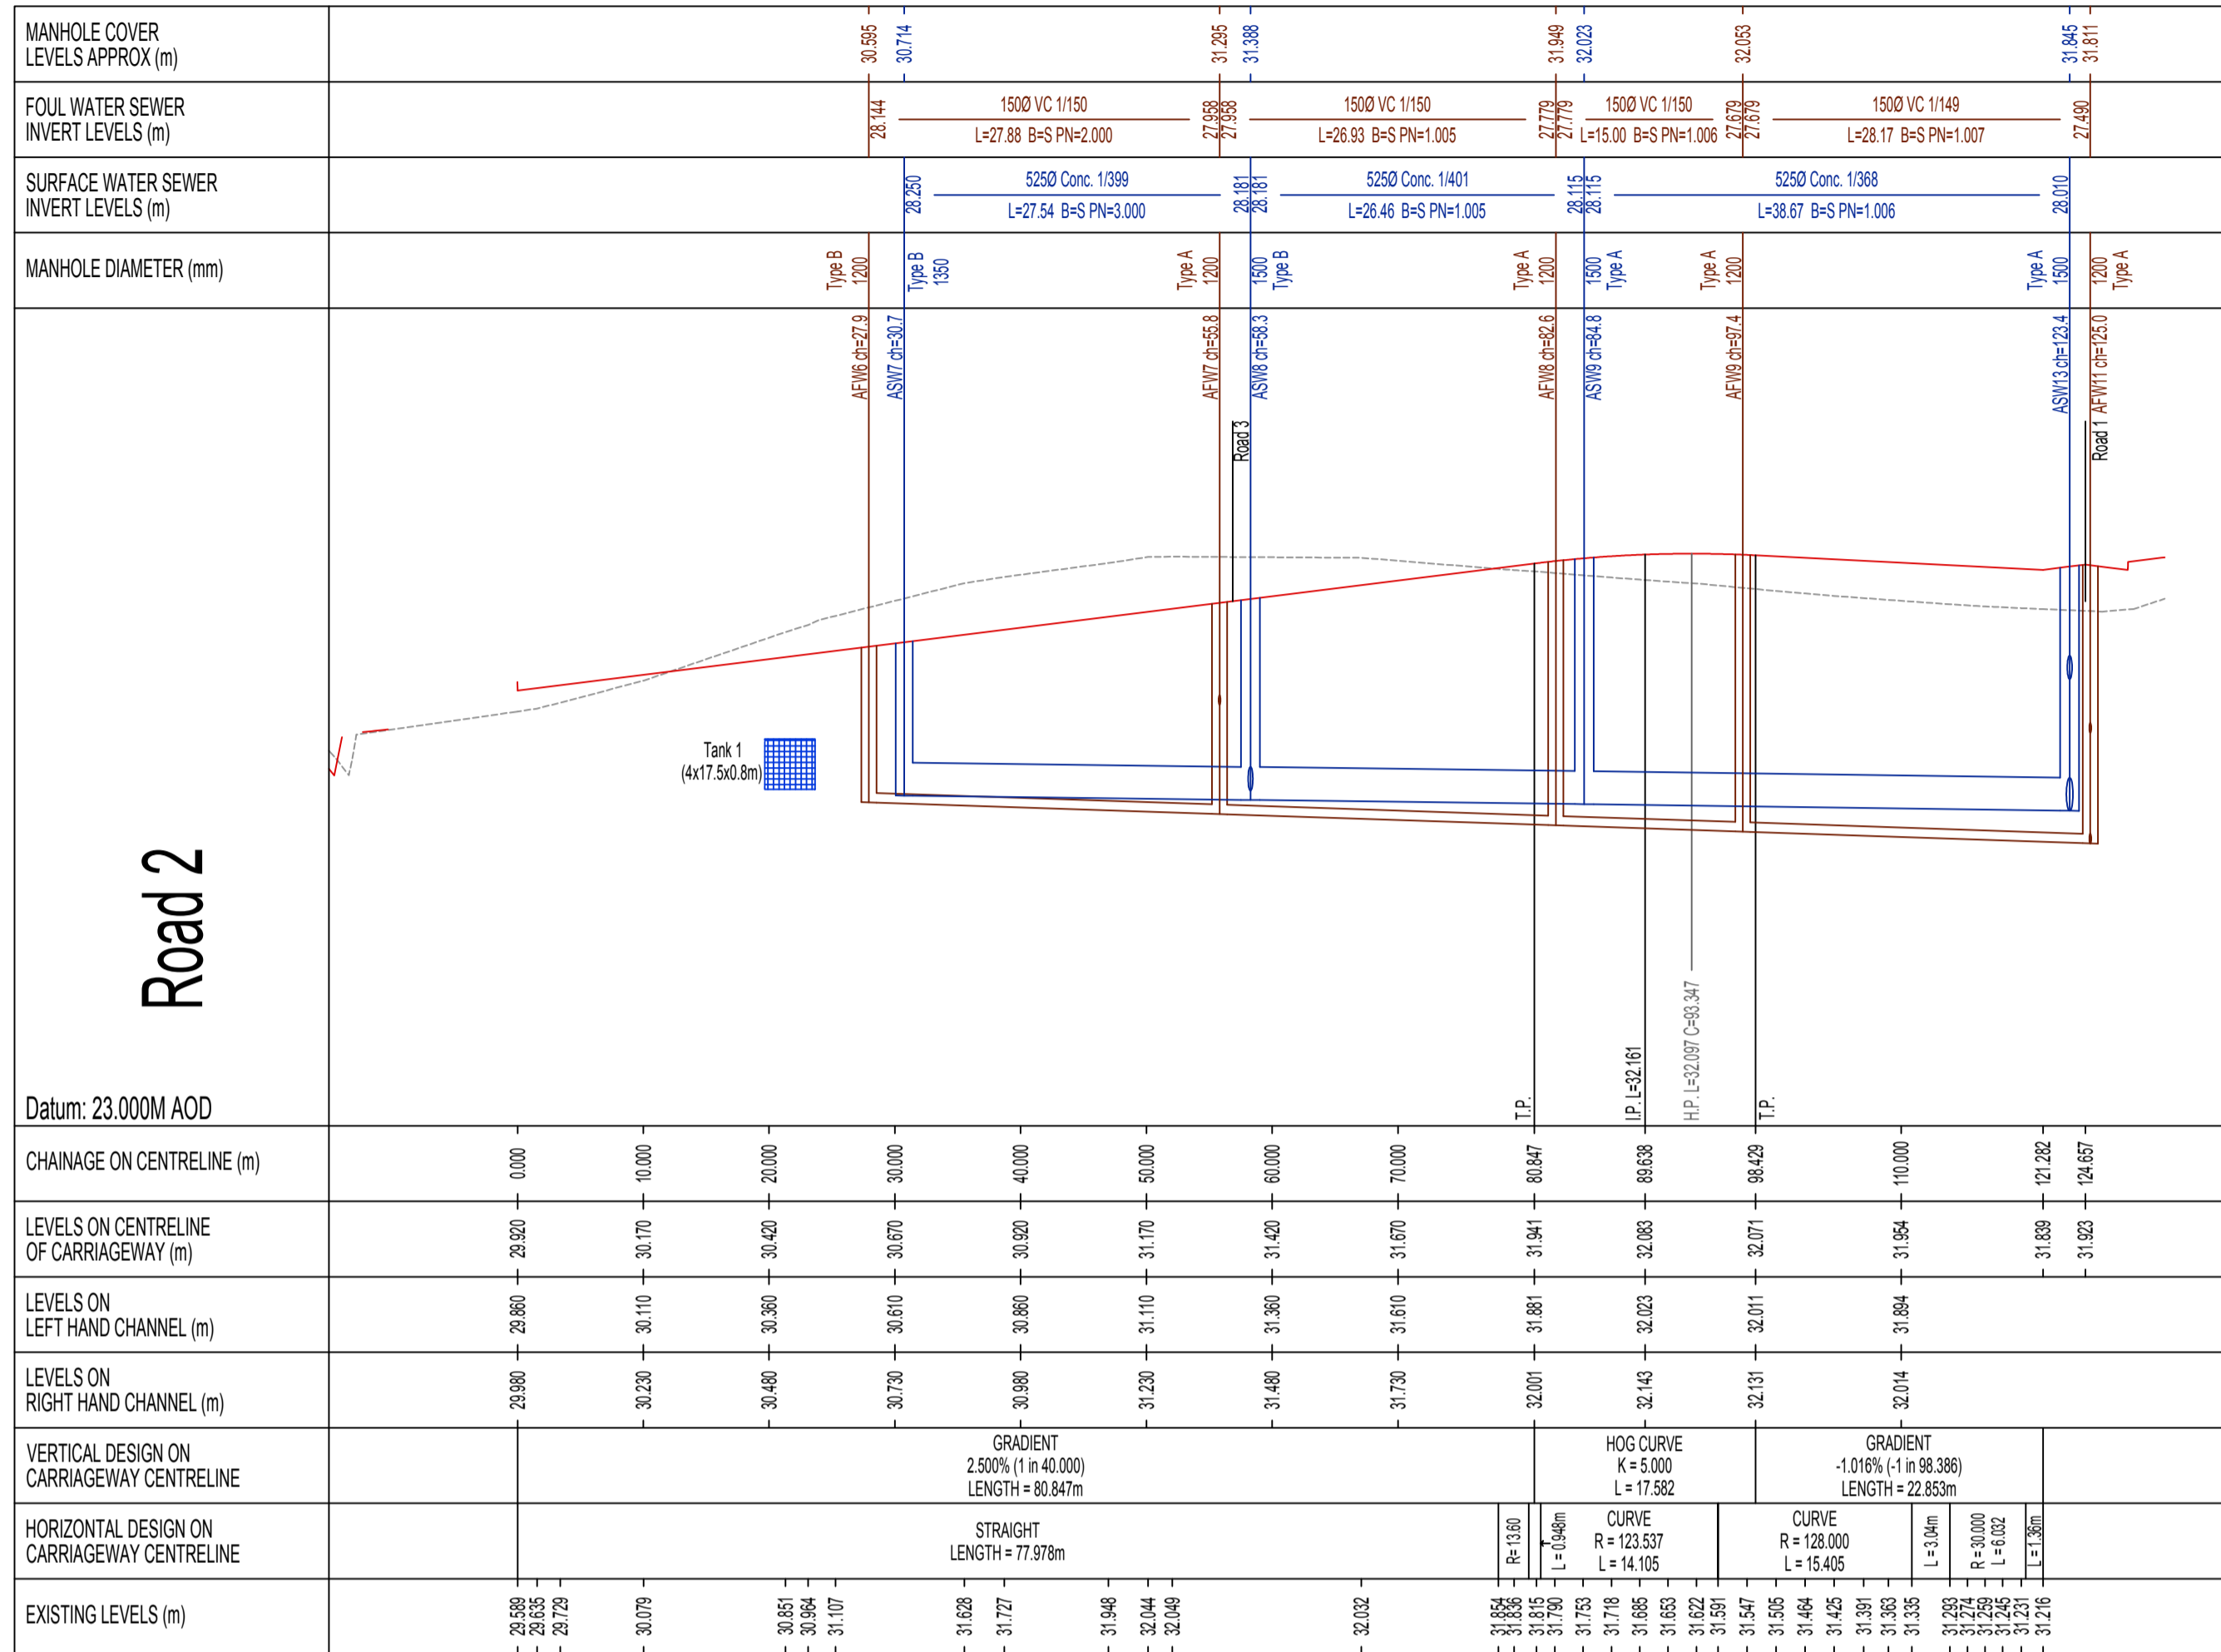

C2	Amended to suit revised Duncan Down Cut fill.	15-06-20	NR	JR
C1	Construction Issue.	01-05-20	AR	NR
Issue Note		Date	Drawn	Chkr

Construction Issue

CHARTWAY CONSTRUCTION

Project:
 • Land at Thanet Way
 • Whitstable, Kent
 • Phase 1

Title:
 • Long Sections
 • Sheet 2 of 6

Scale: 1:500/1:100 @ A1
 CAD File No: CON597-3300

Date: Jan 2020
 Design: AR
 Drawn: AR
 Checker: JR
 Issue: 01

Drawing No: CON597 - 3301
 Revision: C2