

Consultant
barter hill
 Barter Hill Partnership Limited
 Wynters Farm Barn
 Magdalen Laver
 Ongar
 Essex CM5 0EW
 t: 01279 430888
 f: 01279 429007
 e: mail@barterhill.co.uk
 15 Meridian Way
 Meridian Business Park
 Norwich NR7 0TA
 Consulting Structural
 & Civil Engineers
 t: 01603 300360
 f: 01603 438854
 e: mail@barterhill.co.uk

Disclaimer
 This drawing is to be read in conjunction with all other relevant drawings and specifications.
 Do not scale off this drawing. Use figured dimensions only. All levels and dimensional discrepancies are to be brought to the immediate attention of Chartway Group.
 Responsibility cannot be accepted for alteration and/or deviation from this design without prior acknowledgment of Chartway Group.

Copyright reserved. This drawing may only be used for the client and location specified in the title block. It may not be copied or disclosed to any other third party without prior written consent from Chartway Group.

Prior to any works commencing on site, The Engineer is to be contacted regarding the current status, revision or regulatory approval of this drawing.

All work to be to the entire satisfaction of the PREMIER/NHBC or Local Authority not withstanding anything shown or indicated on these drawings. All workmanship and materials to be the best of their respective kind and at least equivalent of the appropriate British Standard Code of Practice. All relevant dimensions and levels to be ascertained or checked and verified on site before specific areas of work are commenced.


This drawing to be read in conjunction with clients specification/employers requirements and structural engineers design details. Do not scale off this drawing, use figured dimensions only, all dimensional discrepancies to be brought to the immediate attention on Chartway Group.

WARNING TO HOUSE PURCHASERS-PROPERTY MISDESCRIPTIONS ACT 1991

Buyers are warned that this is a working drawing and is not intended to be treated as descriptive material describing, in relation to any particular property or development, any of the specified matters prescribed by any order made under the above act. The contents of this drawing may be subject to change at any time and alterations and variations can occur during the process of works without revision of the drawing. Consequently the layout, form, content and dimensions of the finished construction may differ materially from those shown. Nor do the contents of this drawing constitute a contract, part of any contract or warranty.


A-A

Datum: 15.000M AOD

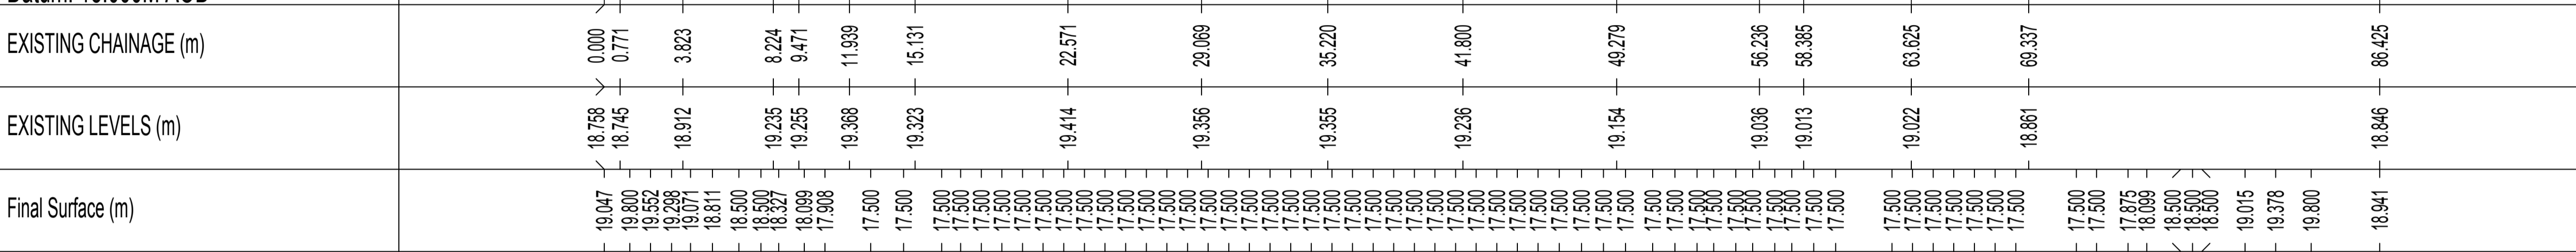



B-B

Datum: 15.000M AOD

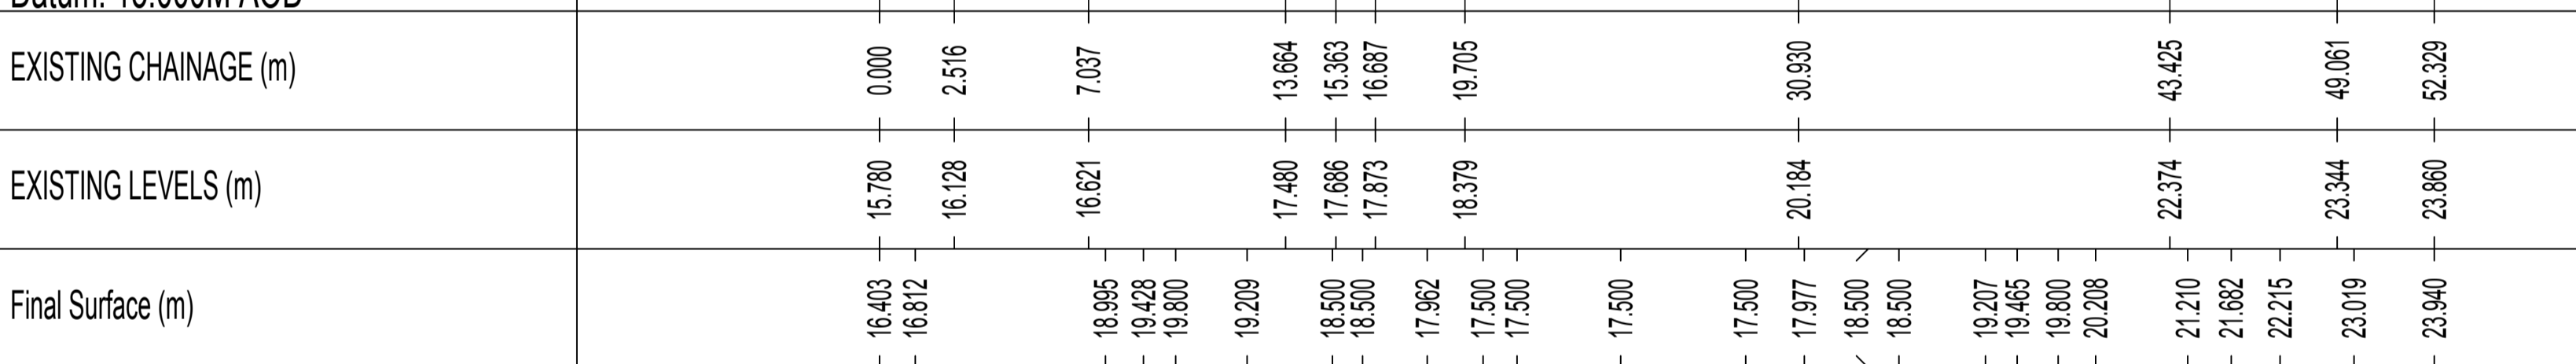

C-C

Datum: 13.000M AOD

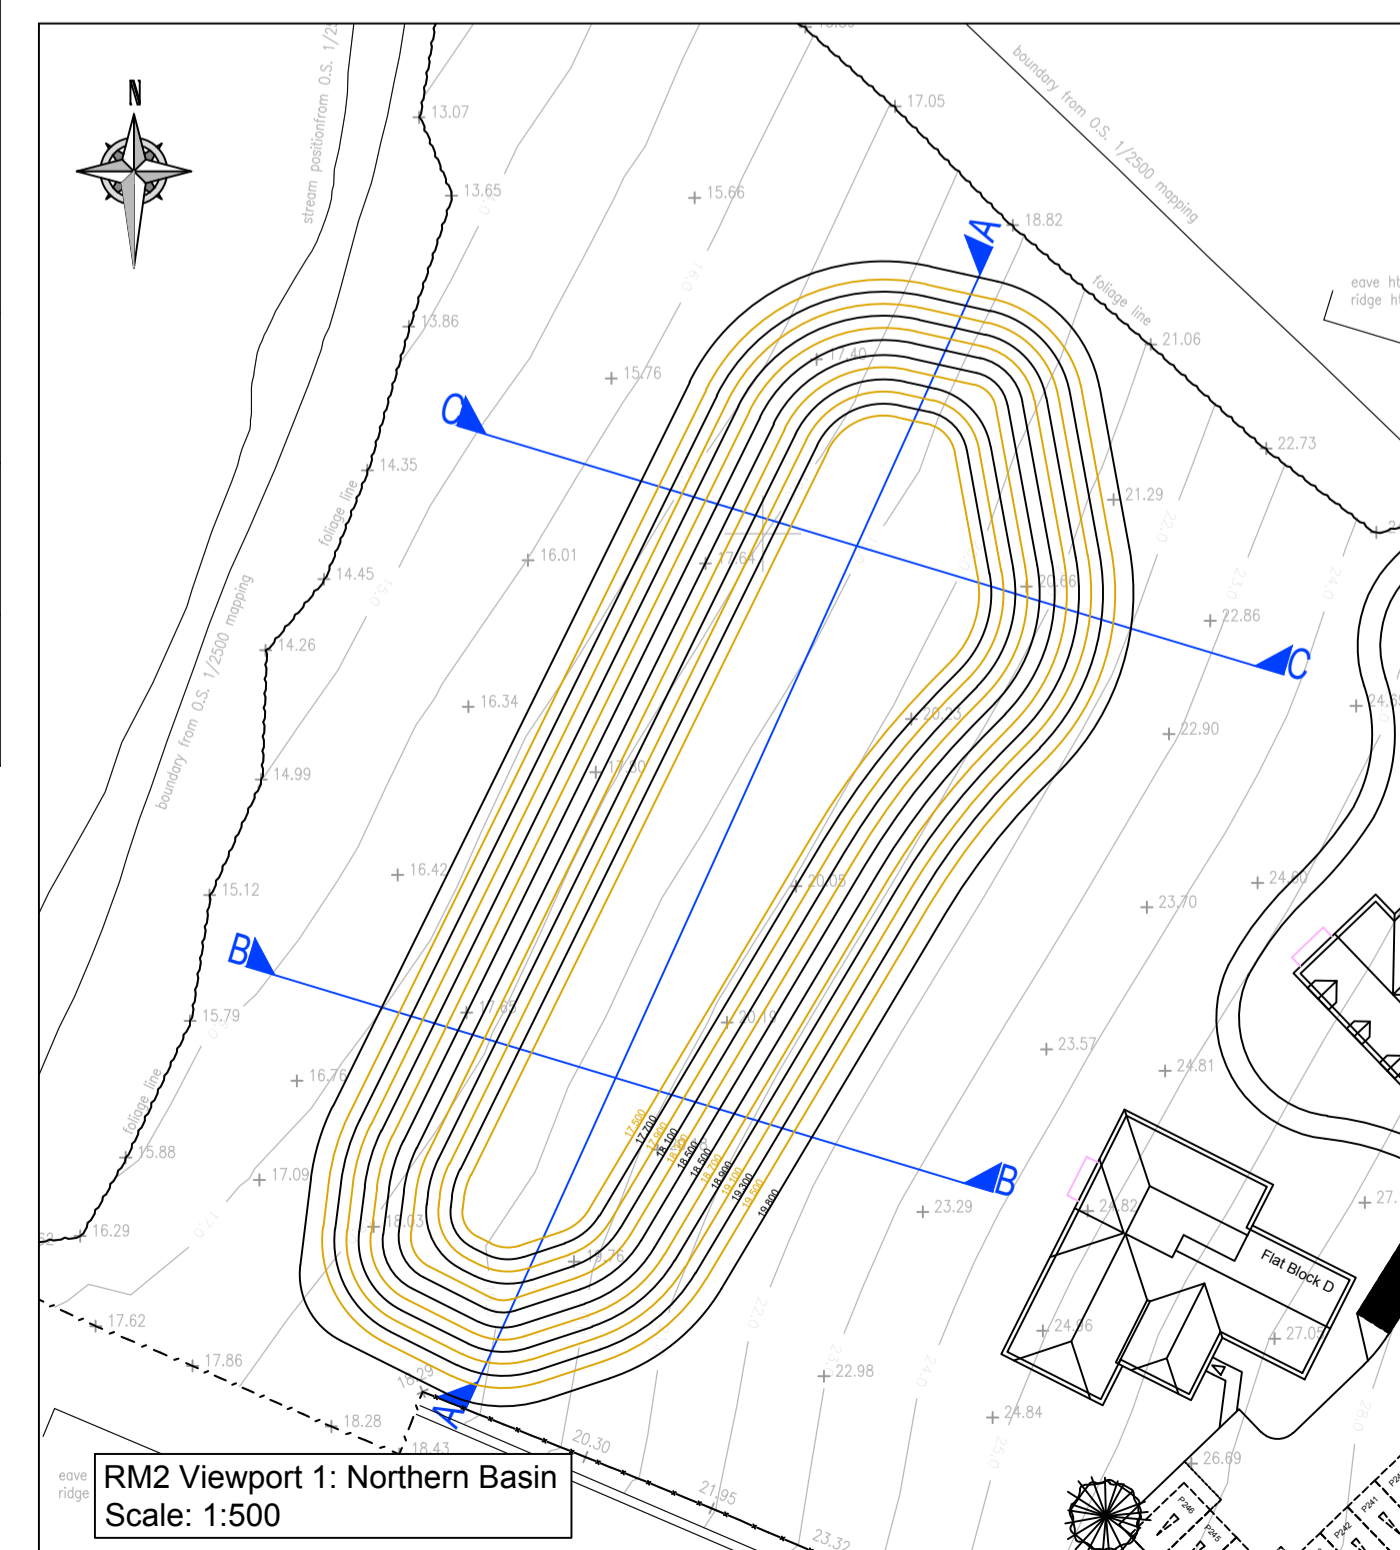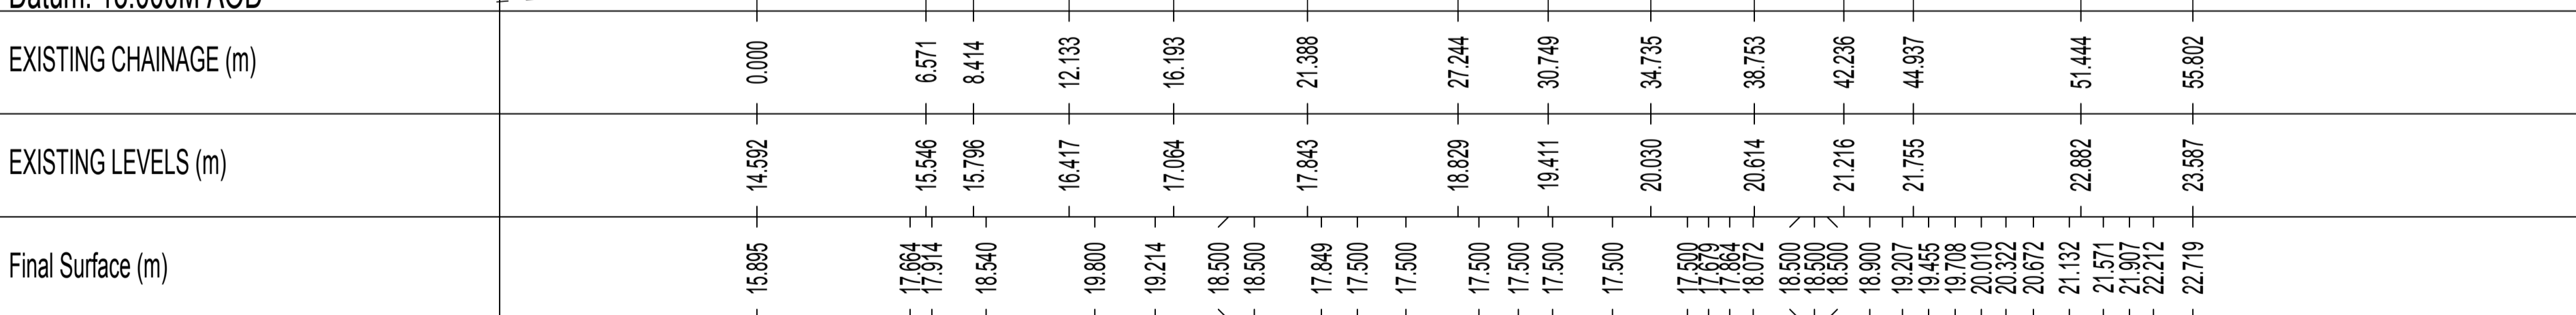

Issue	Note	Date	Drawn	Chk'd
P4	Amended to presumption meeting comments	12-10-20	AR	NR
P3	Amended pond layout to client comments	04-09-20	AR	NR
P2	Amended Drainage to revised pond layout	02-09-20	AR	NR
P1	Planning Issue.	21-08-20	AR	NR

Planning Issue



Project:
 Land at Thanet Way
 Whitstable, Kent
 Phase 1
 Title:
 Pond Cross Sections
 Sheet 1 of 1

Scale: 1:200 (A1)	CAD File No: CON597-3309
Date: August 2020	Design: AR Drawn: JW Checker: JR Issue: 04
Drawing No: CON597 - 3309	Revision: P4