



DRAWING LEGEND

 Site boundary line

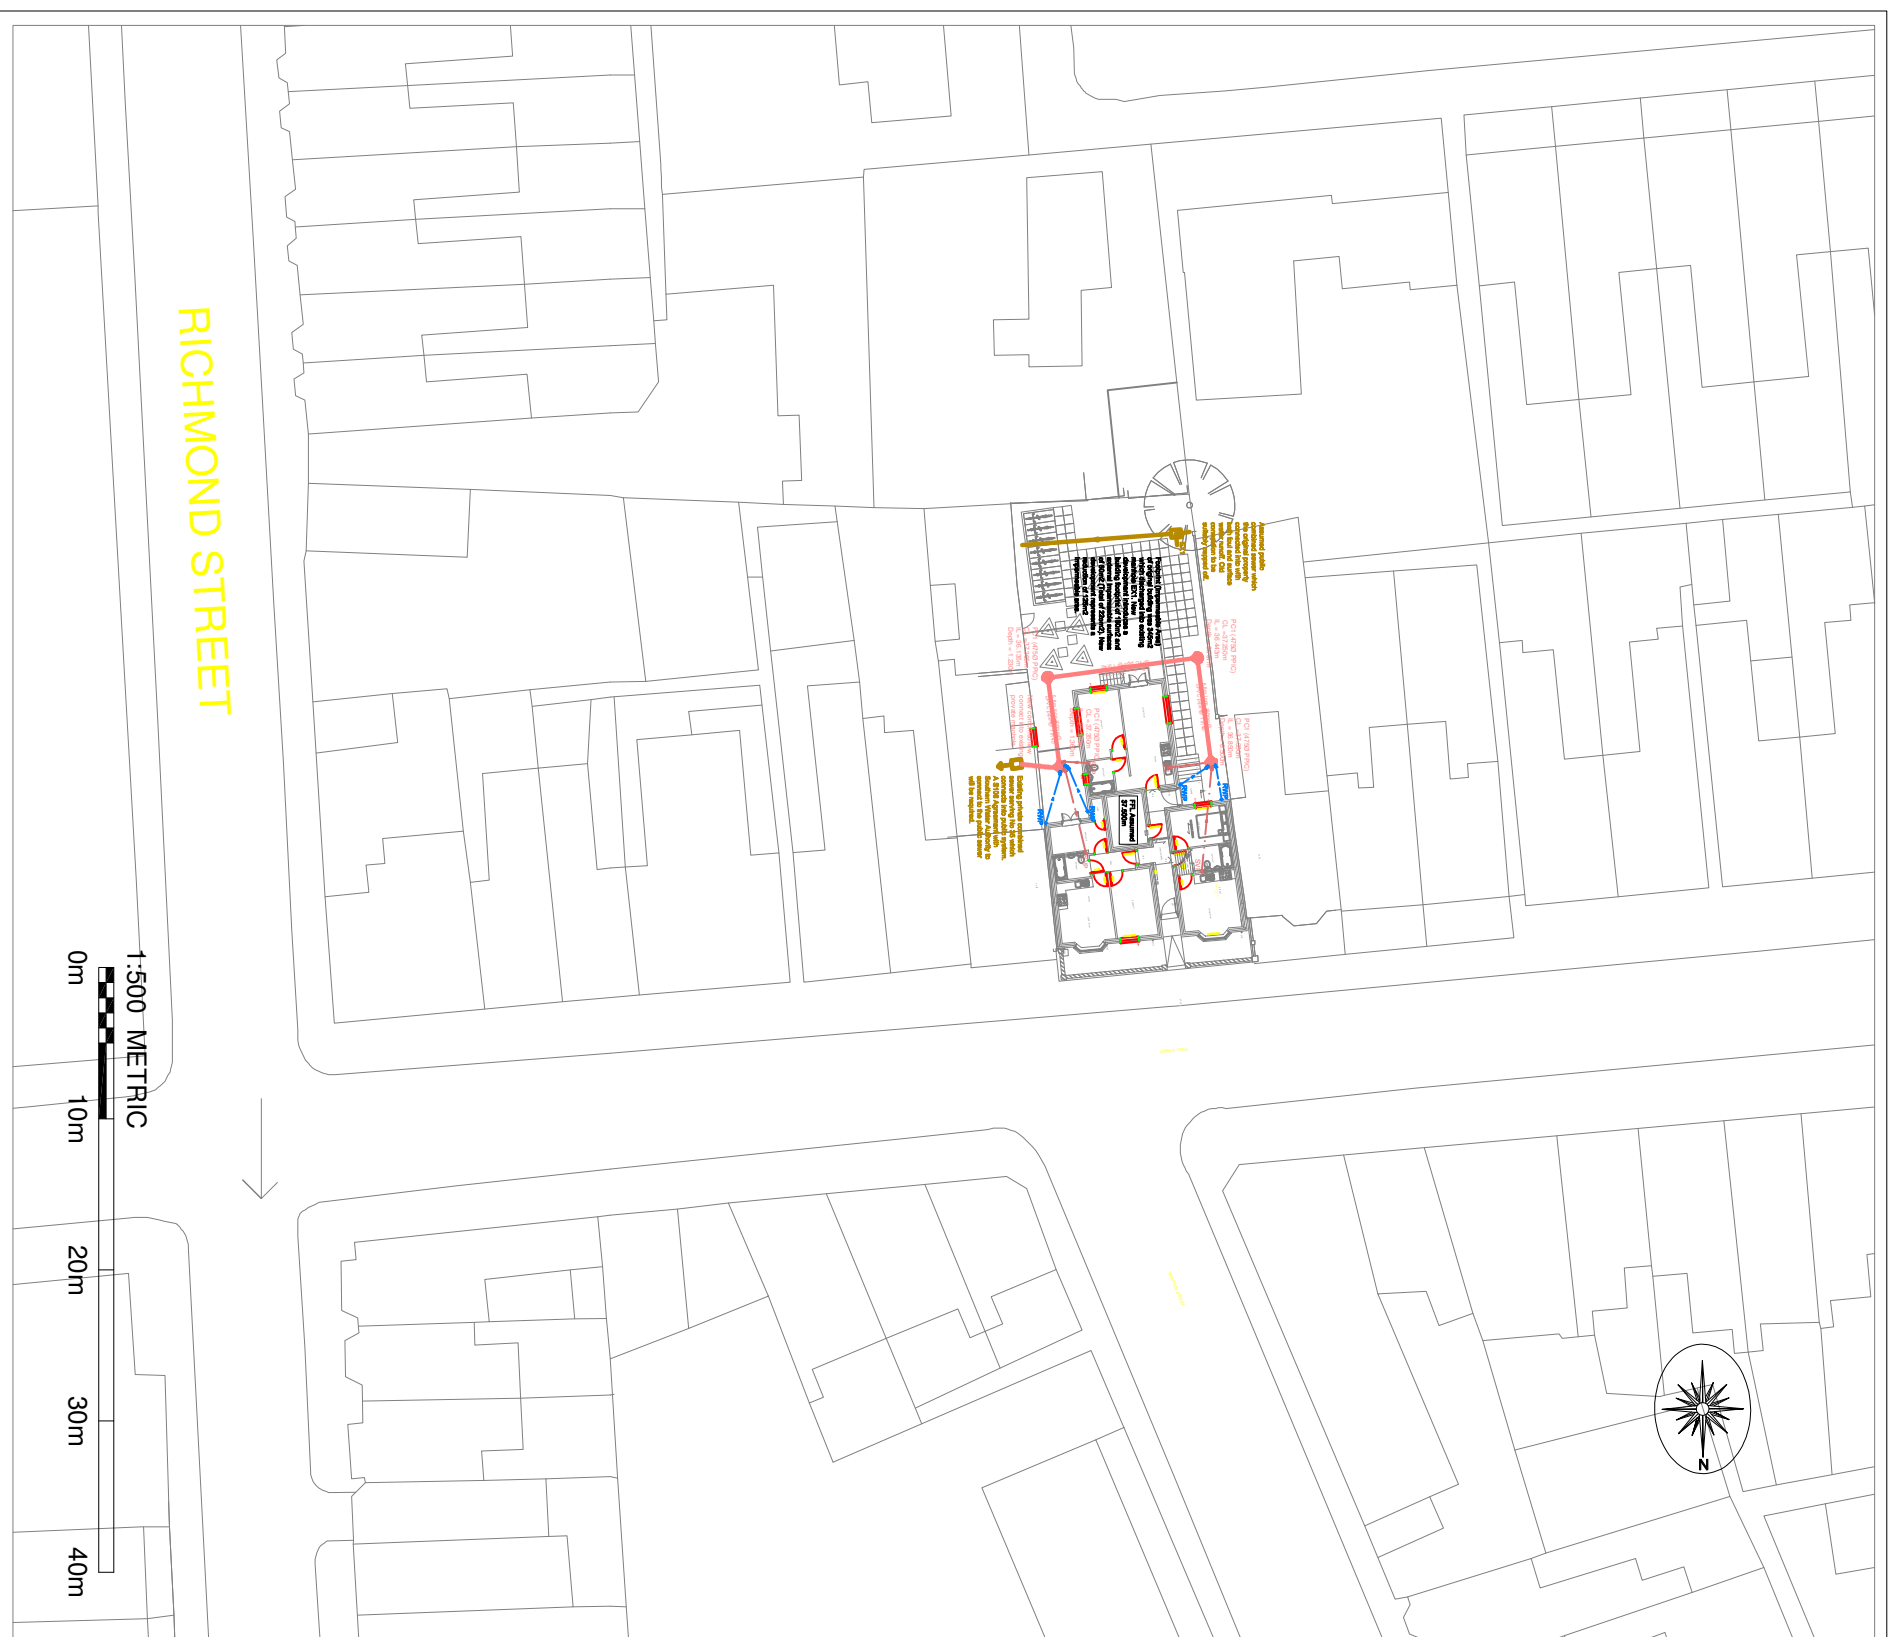

Proposed Site Block Plan

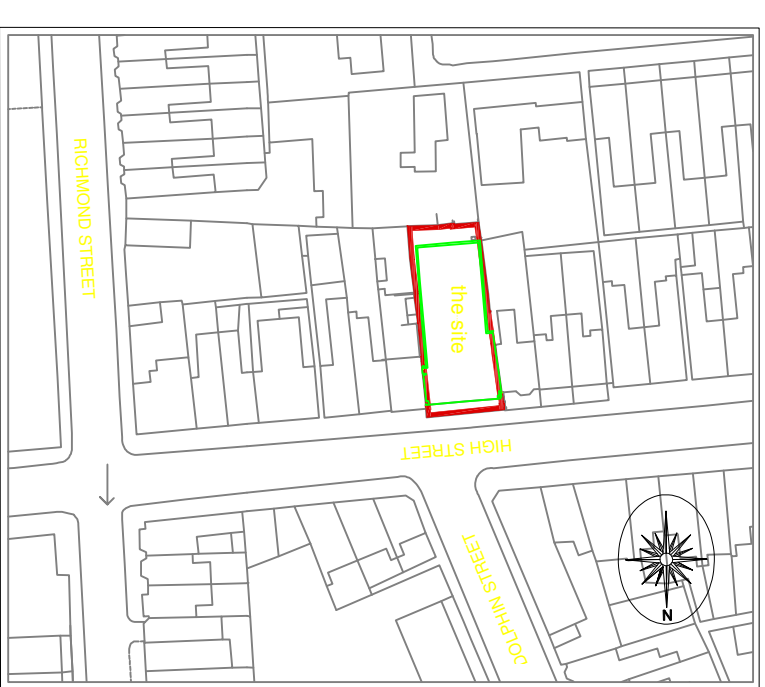

Site Location Plan


NOTES

- The Contractor should check all dimensions on site.
- It is the Contractor's responsibility to ensure compliance with building regulations and current codes of practice.
- Drawings cannot take into account any drains or underground works not locatable by visual survey of the site.
- Commencement of any building works prior to full building regulation approval is entirely at the clients risk.

Rev	Description	Date
00	First issue to client and Southern Water	03/04/2017

PROJECT Proposed demolition of an existing building and replace with 8 residential apartments.

CLIENT **KSD Group Limited**



Design Office, Suite 3, Honeywood House,
Whitfield, Dover, Kent, CT16 3EH
Tel: 01304 820777

DRAWING Site Location Plan & Proposed Site Block Plan

SCALES	DATE	SIZE
As shown	03/04/2017	A3

STATUS **FOR APPROVAL**

Dwg No.	REV.
EMC-2015-040-01	00

Copyright and other intellectual property rights in this document and all related documents, drawings, etc., including calculations, is invested in Tridax Ltd and cannot be used or reproduced for any other purpose than that for which they've been created without the express permission in writing by Tridax Ltd. In first instance ring 01304 820777.