

- NOTES**
1. Do not scale from this drawing. If in doubt ask.
 2. Dimensions are in millimetres unless noted otherwise.
 3. These drawings shall be read in conjunction with the Architect's drawings.

PVC-u Pipe Bedding

In all non-vehicular areas with more than 600mm cover and when more than 900mm cover in vehicular areas
scale 1:10

PVC-u Pipe Bedding

With less than 600mm cover in non-vehicular areas
scale 1:10

PVC-u Pipe Bedding


With less than 900mm cover in vehicular areas
scale 1:10

Vitrified Clay Pipe Bedding


scale 1:10

In all non-vehicular areas where more than 350mm cover or where more than 900mm cover in vehicular areas


(All in accordance with Sources For Adoption)

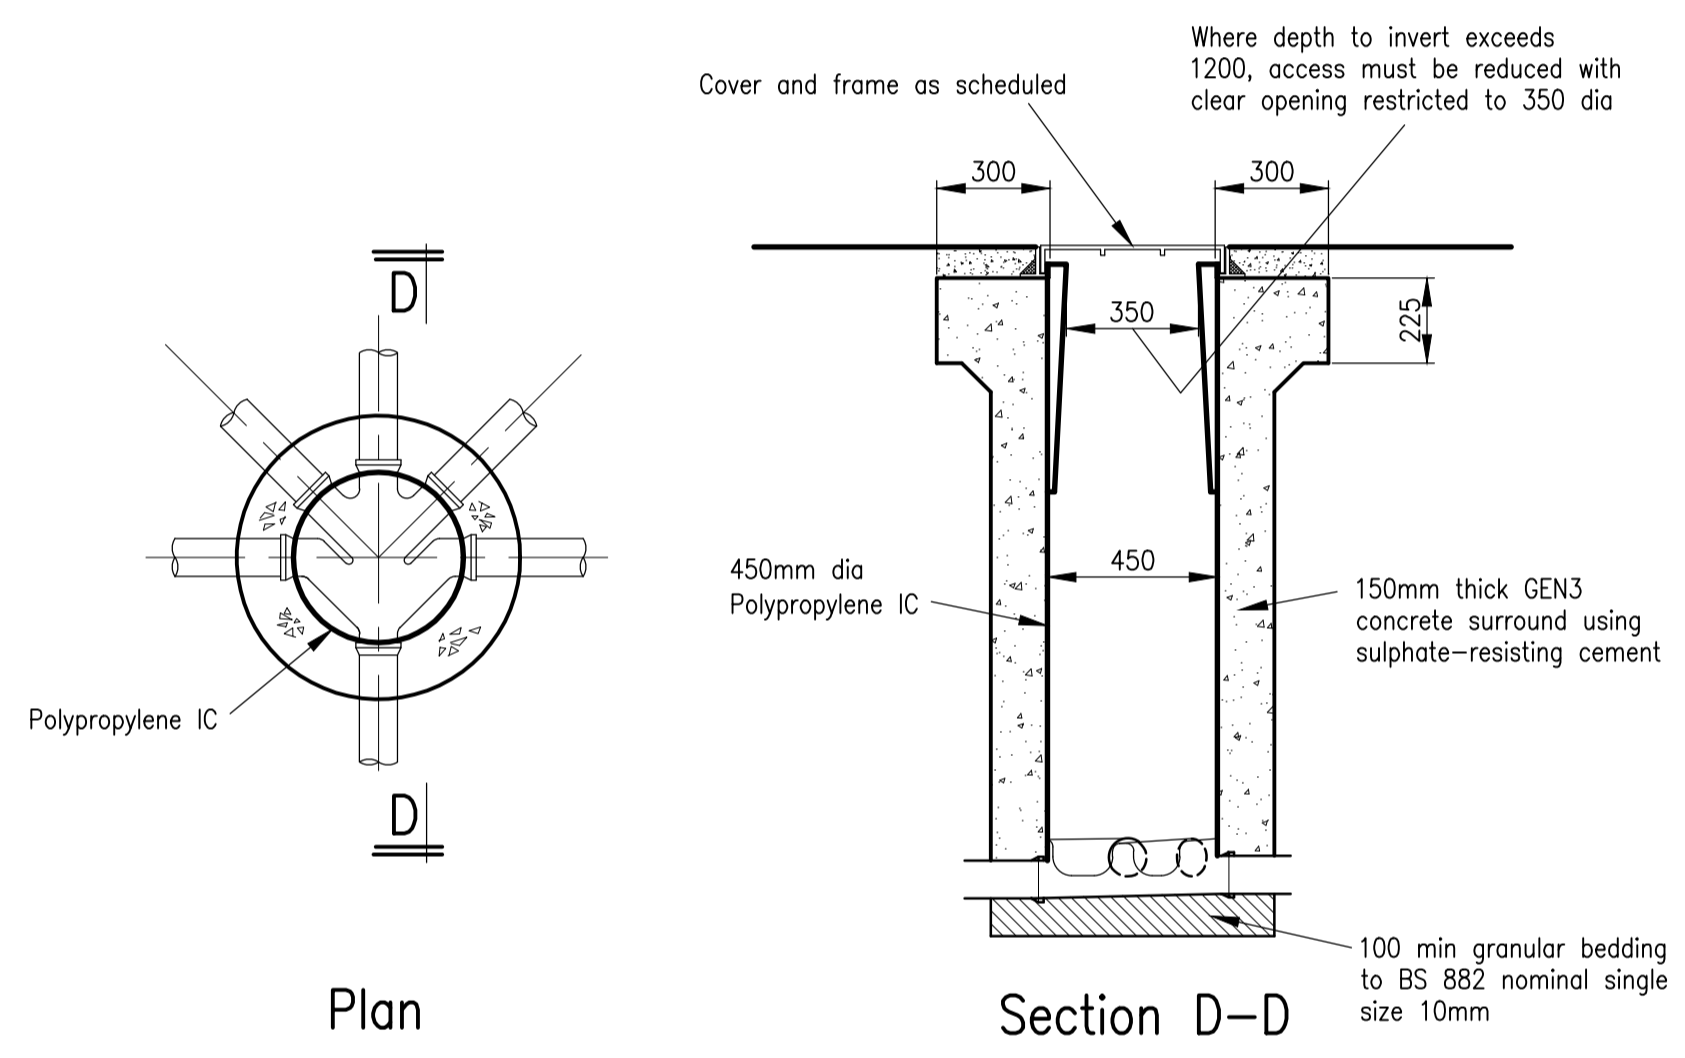


Reduced Access Polypropylene IC 1:20
(Depth to soffit greater than 1.2m)

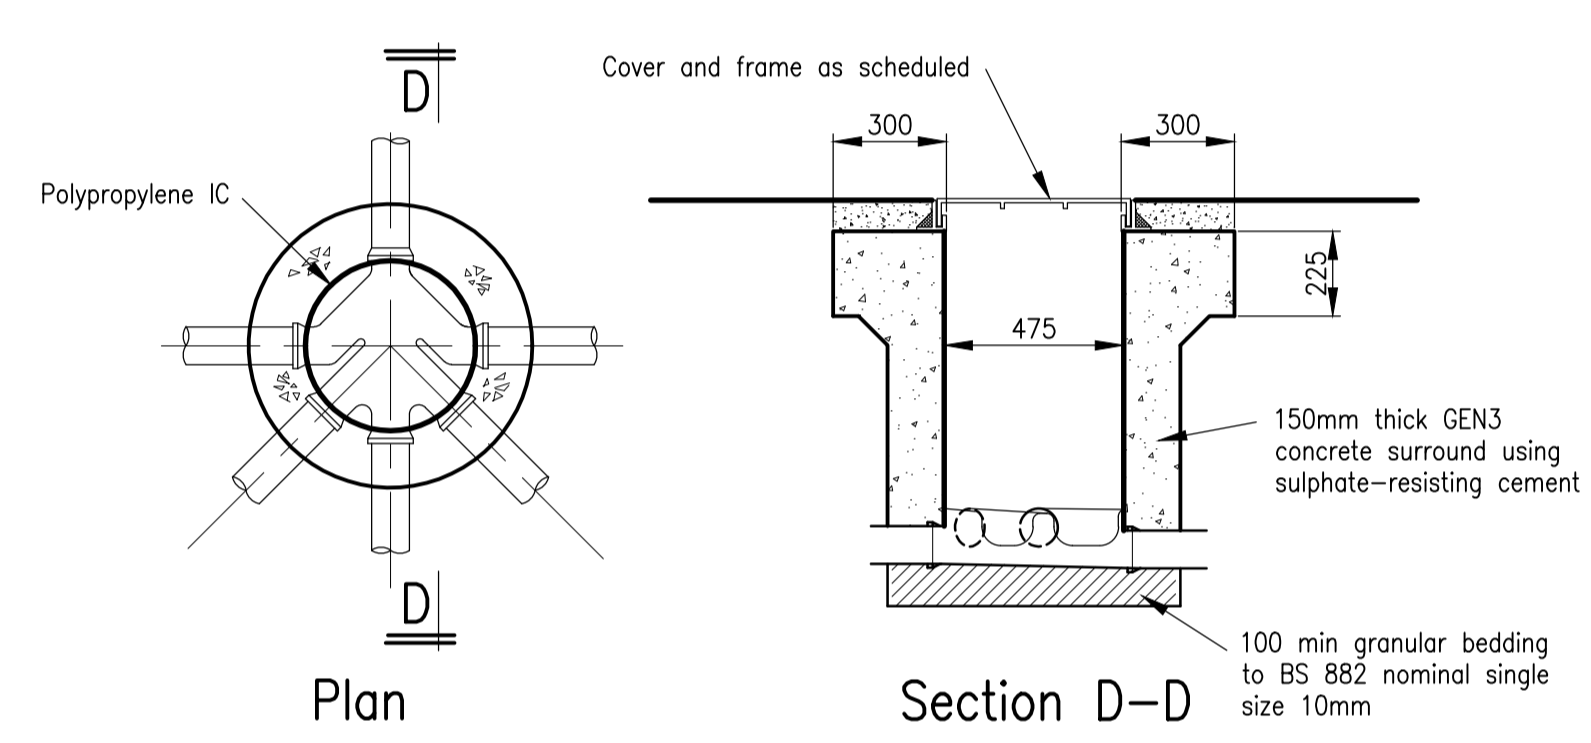


Polypropylene IC With Concrete Surround 1:20
(Depth to soffit less than 1.2m)

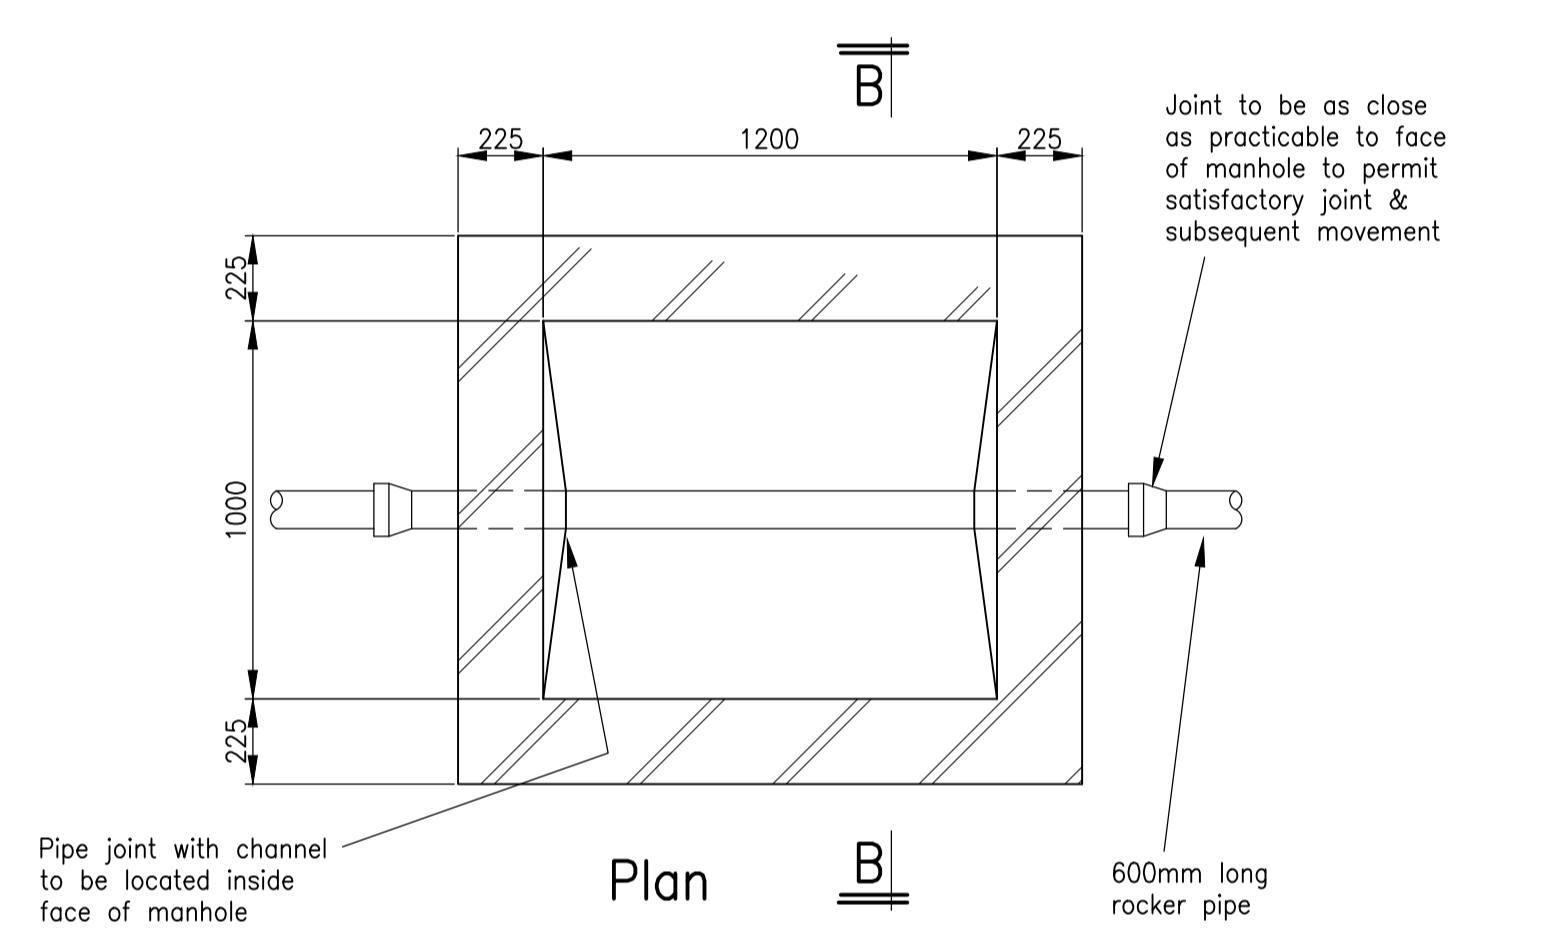


Brick Manhole
Class D400 cover and frame
PC cover slab or corbelled brickwork to suit cover as necessary
Class B Engineering bricks or special purpose concrete blockwork, 215mm thick
Concrete benching Mix ST4 with 25mm granolithic rendering finished to Class U3.
Vitrified clay half round channel
C20 concrete with sulphate resisting cement (unless agreed with the Undertaker)

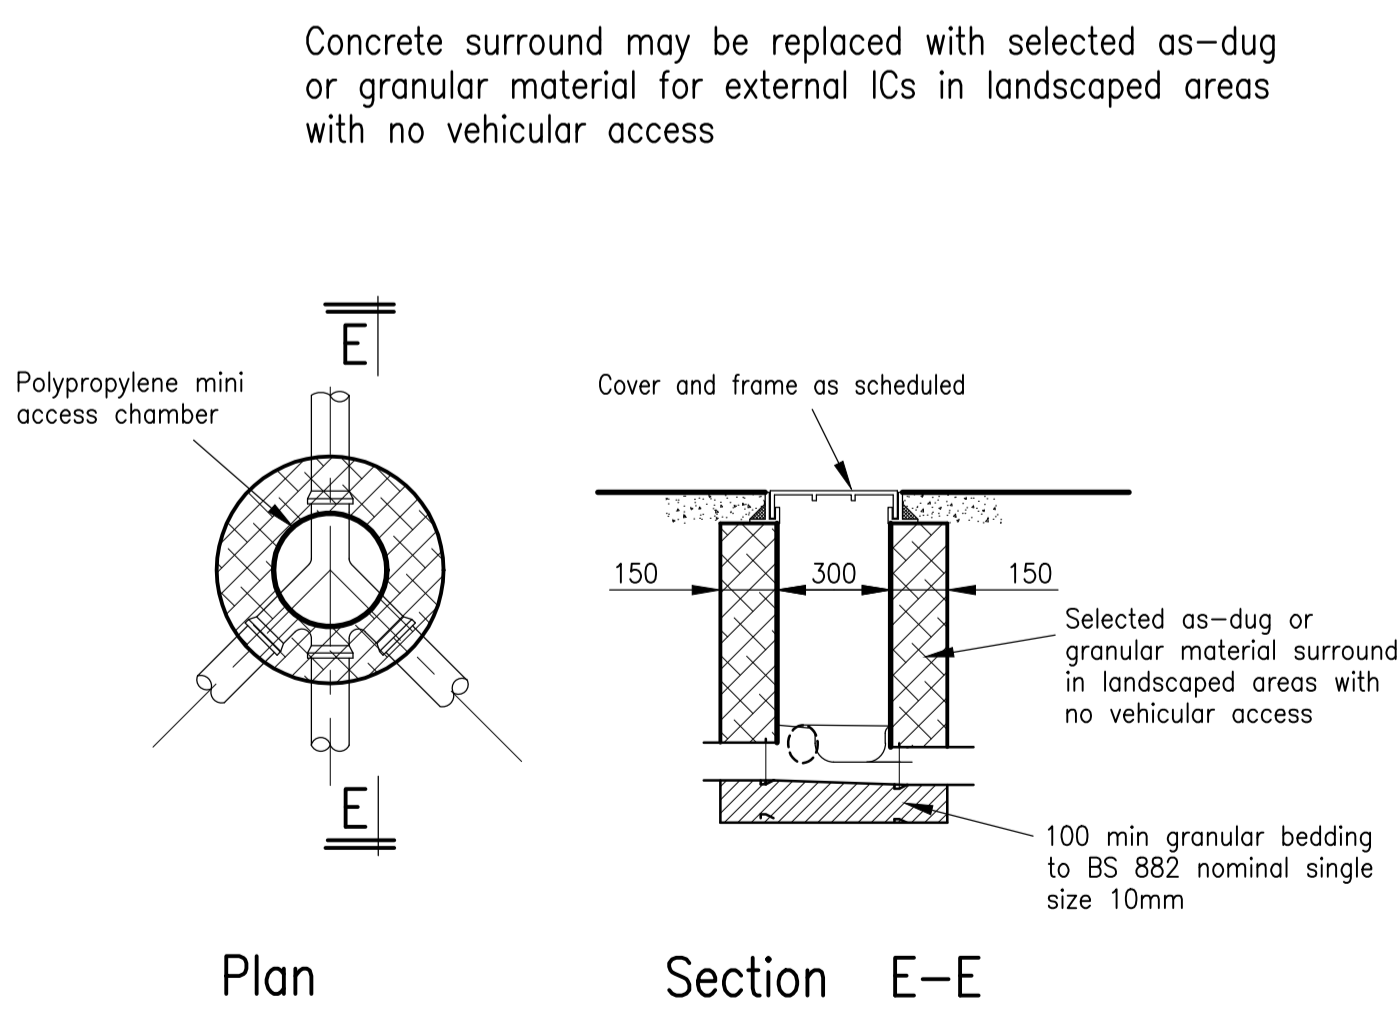


Polypropylene Mini Access Chamber 1:20
(Depth to soffit less than 0.6m)

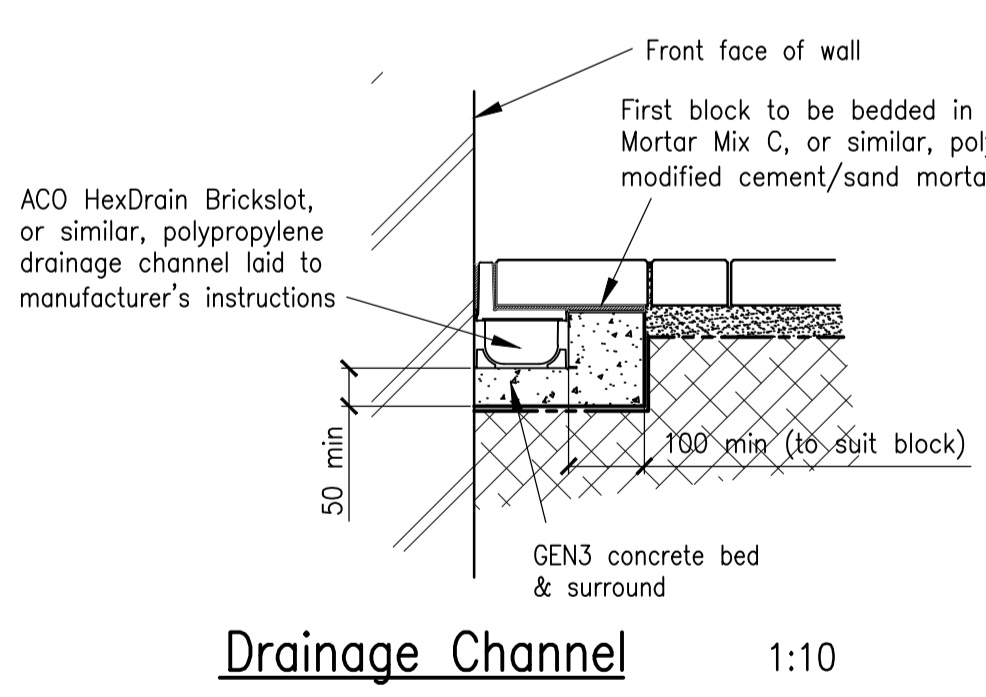


Drainage Channel 1:10

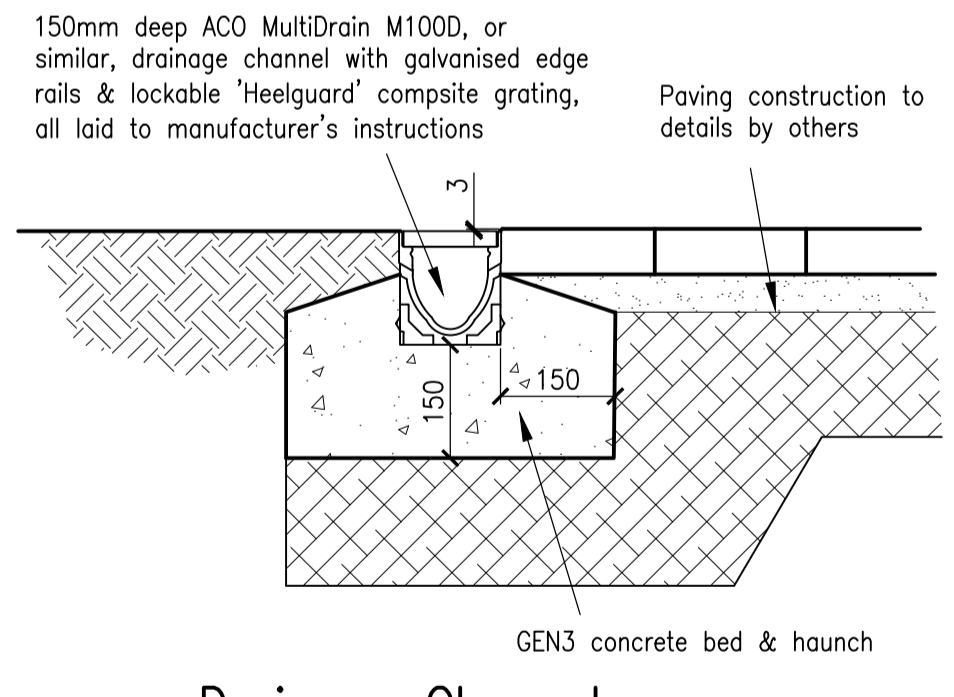

Drainage Channel 1:10

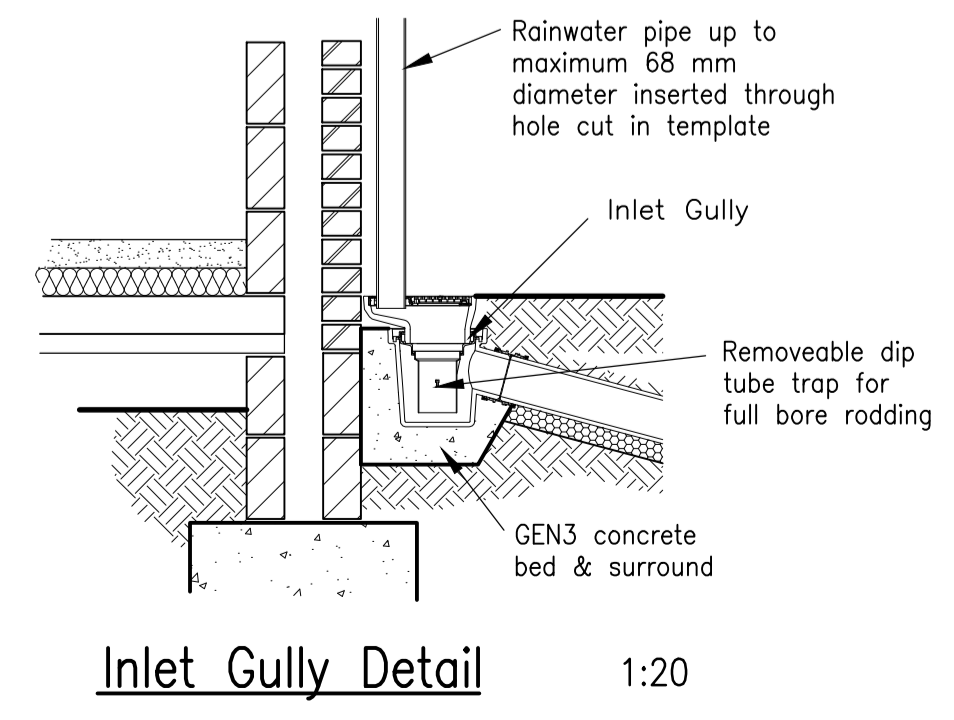

Inlet Gully Detail 1:20

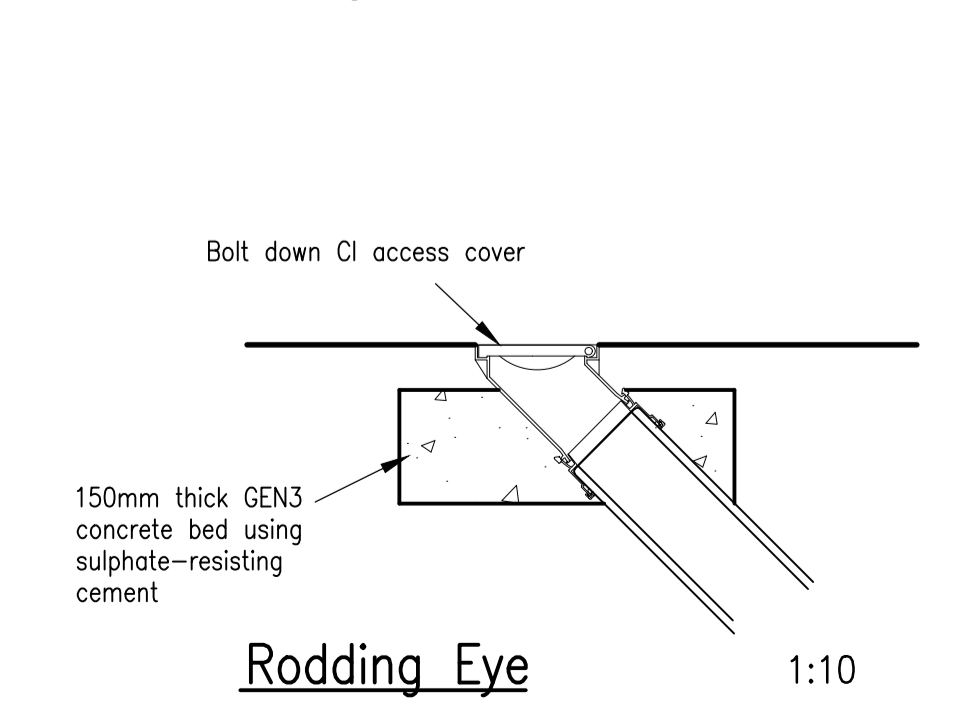

Rodding Eye 1:10

Preliminary

Rev	Issue For Comments	Date
-	Issue For Comments	24/05/18
	Revision note	Date

vkhp-consulting
civil and structural

The Forge, Little Mount Stn., Tunbridge Wells, Kent TN11 1YS
Tel 01892 521841 Fax 01892 533149 E-mail tw@vkhp.co.uk

340 High Street, Dorking, Surrey RH4 1QX
Tel 01306 881012 Fax 01306 881190 E-mail dk@vkhp.co.uk

Greenfield House, 3 The Square, Storrington, West Sussex RH20 4DJ
Tel 01903 740090 E-mail st@vkhp.co.uk

Project Hill House Bakers Lane, Chartham Canterbury, CT4 7QB			
Title Drainage Notes & Foul Water Manhole Schedule			
Drn By mw	Chk By	DRG NO 301817 / 312	REV -
Date May 2018	Scale 1:250 @ A1		