
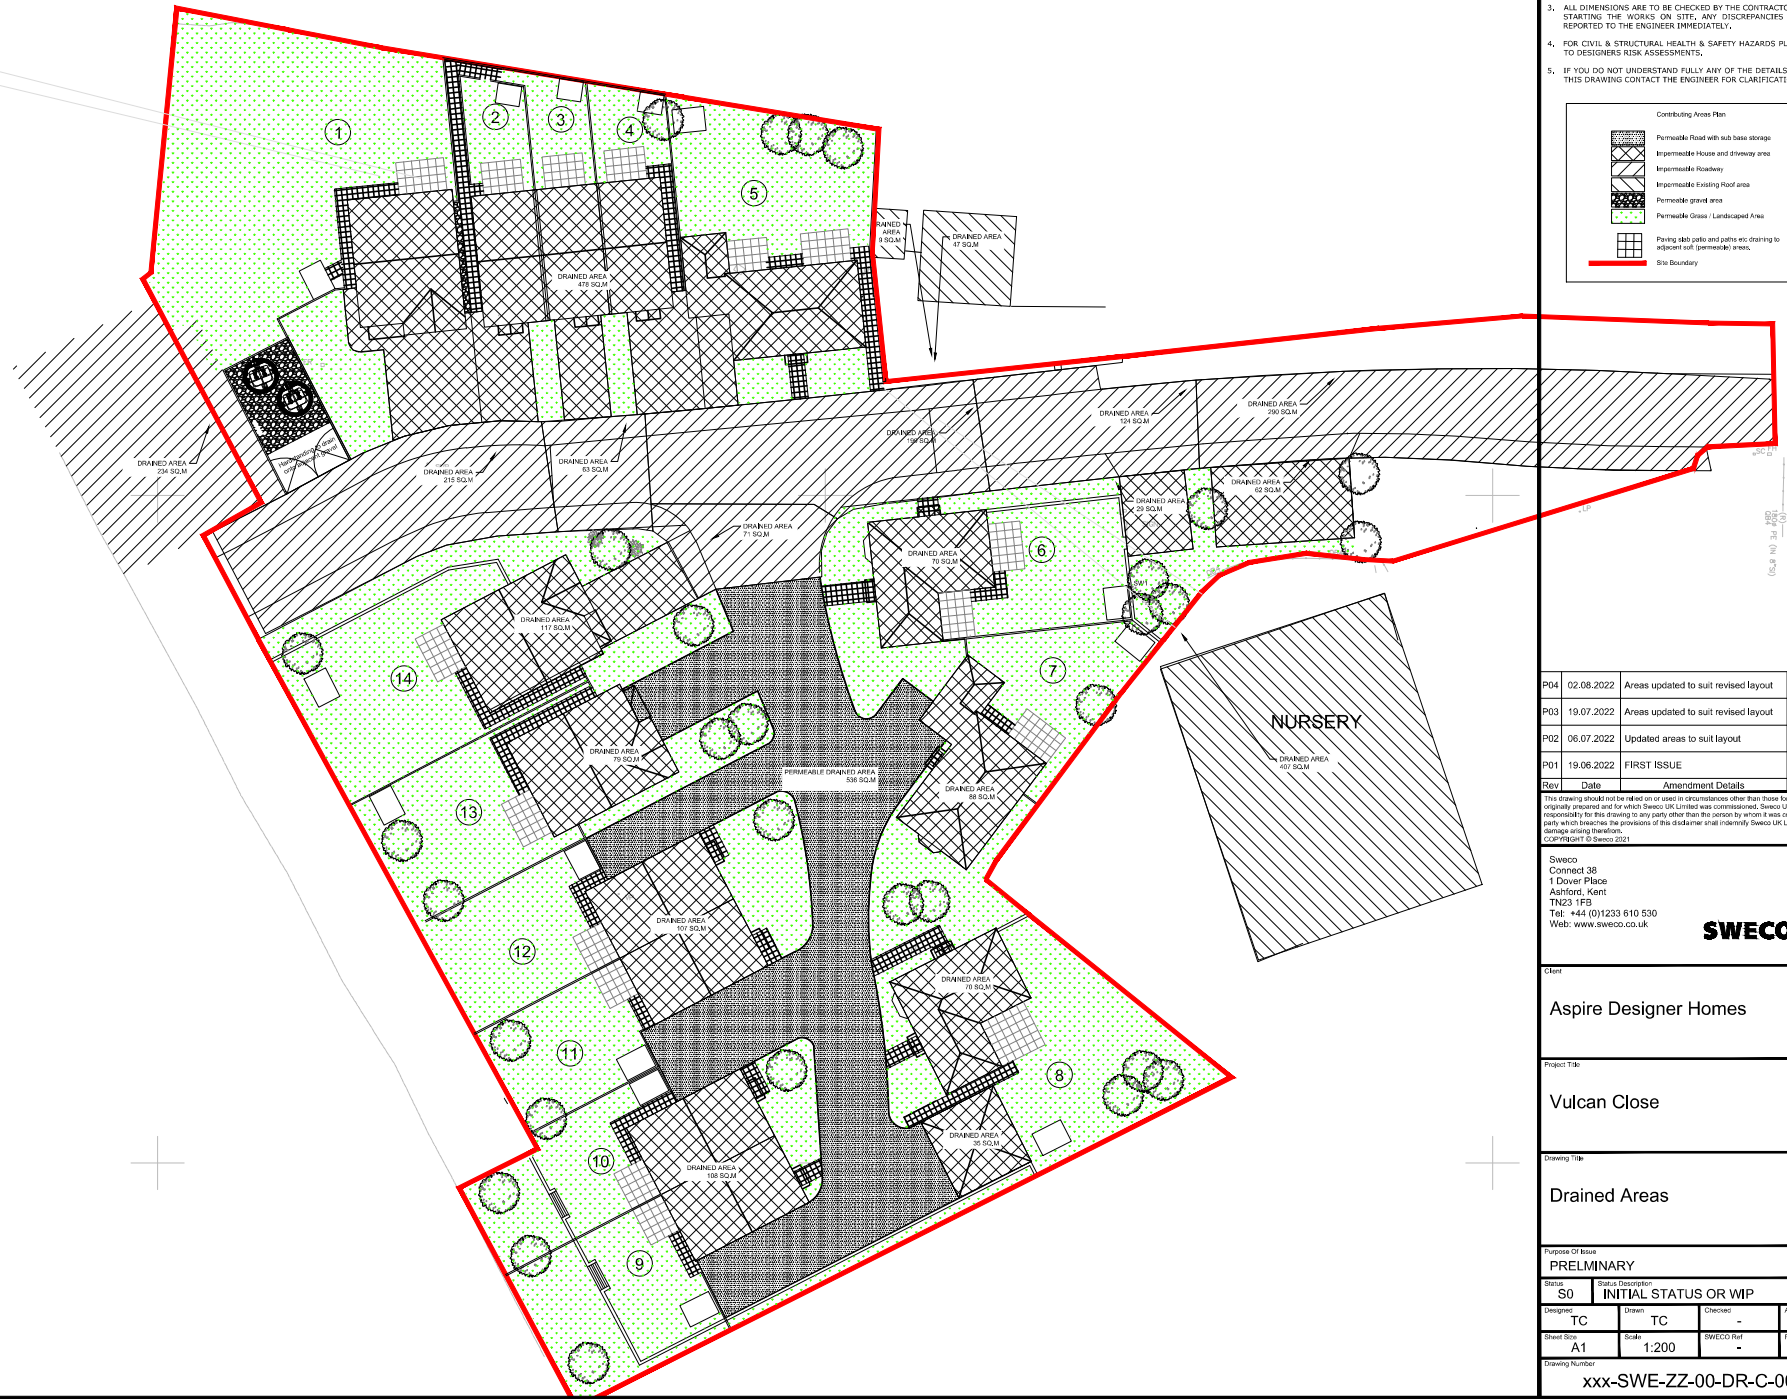


NOTES

1. THIS DRAWING IS TO BE READ IN CONJUNCTION WITH ALL RELEVANT ENGINEERS, ARCHITECTS AND SPECIALISTS DRAWINGS AND THE SPECIFICATION.
2. ALL WORK IS TO BE CARRIED OUT IN ACCORDANCE WITH THE RELEVANT BRITISH STANDARDS, EUROPEAN NORMS, CODES OF PRACTICE AND BUILDING PRACTICE.
3. ALL DIMENSIONS ARE TO BE CHECKED BY THE CONTRACTOR PRIOR TO STARTING THE WORKS ON SITE. ANY DISCREPANCIES ARE TO BE REPORTED TO THE ENGINEER IMMEDIATELY.
4. FOR CIVIL & STRUCTURAL HEALTH & SAFETY HAZARDS PLEASE REFER TO DESIGNER'S RISK ASSESSMENTS.
5. IF YOU DO NOT UNDERSTAND FULLY ANY OF THE DETAILS SHOWN ON THIS DRAWING CONTACT THE ENGINEER FOR CLARIFICATION.

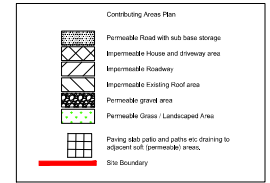

P04	02.08.2022	Areas updated to suit revised layout	BP	TC	TC
P03	19.07.2022	Areas updated to suit revised layout		TC	TC
P02	06.07.2022	Updated areas to suit layout		TC	TC
P01	19.06.2022	FIRST ISSUE		TC	TC

Rev	Date	Amendment Details	D'n	Chk	App

This drawing should not be relied on or used in circumstances other than those for which it was originally produced and for which Sweco UK Limited was commissioned. Sweco UK Limited accepts no responsibility for this drawing to any party other than the person by whom it was commissioned. Any party which breaches the provisions of this disclaimer shall indemnify Sweco UK Limited for all loss or damage arising therefrom. COPYRIGHT © Sweco 2021

Sweco
 Connect 36
 1 Dover Place
 Ashford, Kent
 TN23 1FB
 Tel: +44 (0)1233 610 530
 Web: www.sweco.co.uk



Client
Aspire Designer Homes

Project Title
Vulcan Close

Drawing Title
Drained Areas

Purpose Of Issue
PRELIMINARY

Stage	S0	Initial Description	INITIAL STATUS OR WIP		
Author	TC	Drawn	TC	Checked	-
Sheet Size	A1	Scale	1:200	SWECO Ref	-
Revision					P04

Drawing Number
xxx-SWE-ZZ-00-DR-C-0003