




SECTION THRO' PROPOSED BLOCK PAVED ACCESS ROAD BETWEEN ENTRANCE AND 4800 SECTION
PERMEABLE PAVING
(SCALE 1:20)

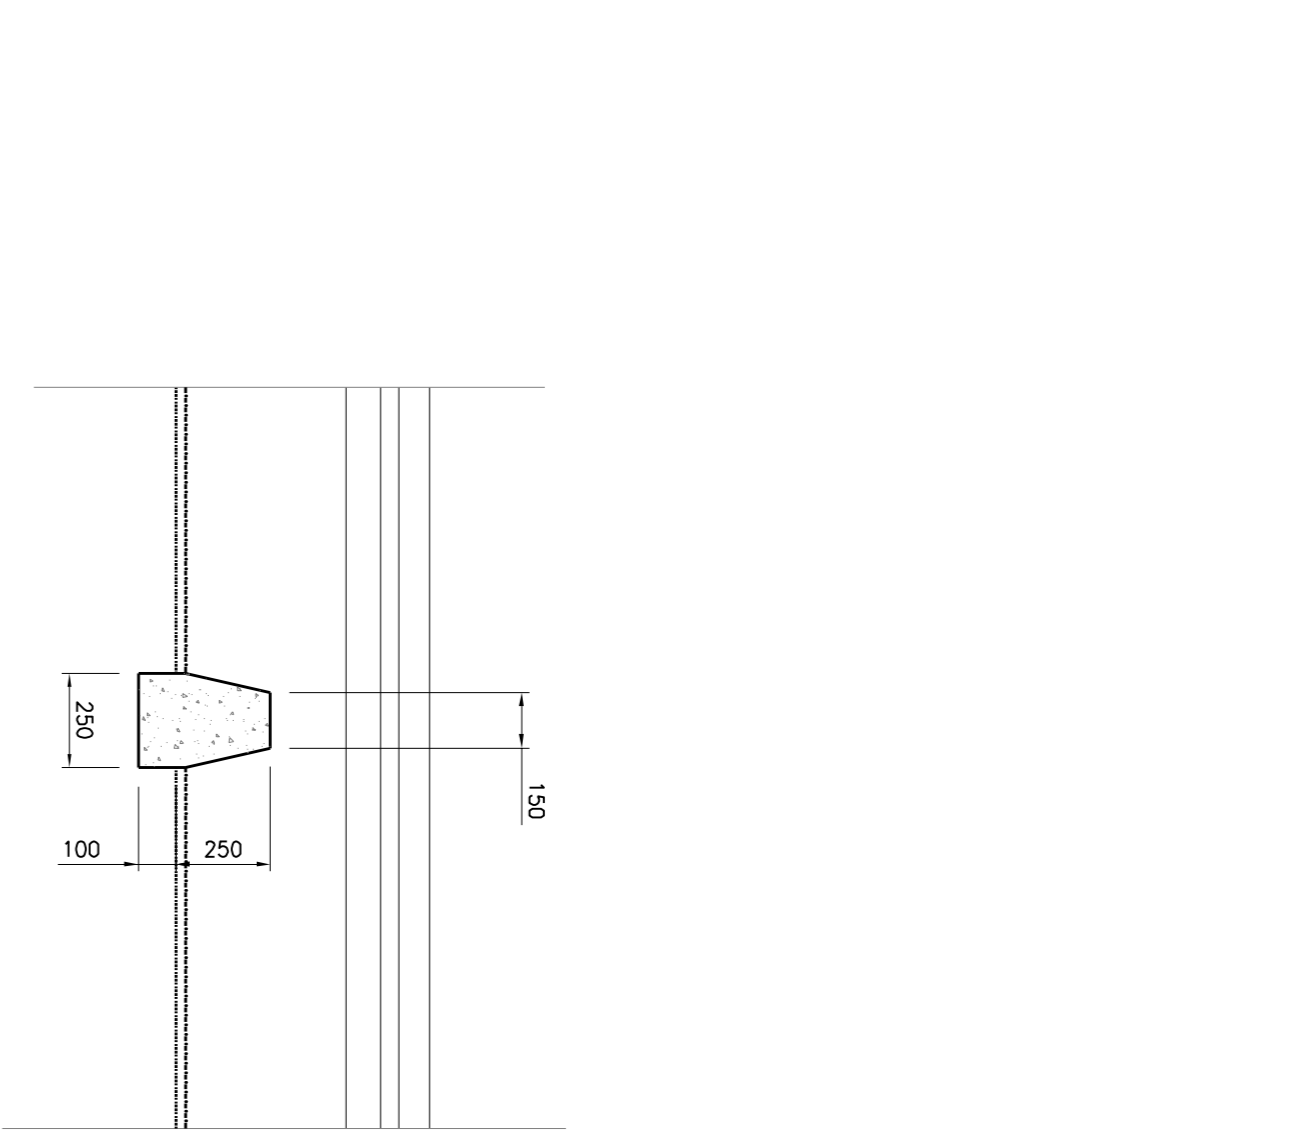

TYPICAL SECTION THROUGH BAFFLE
(SCALE 1:20)

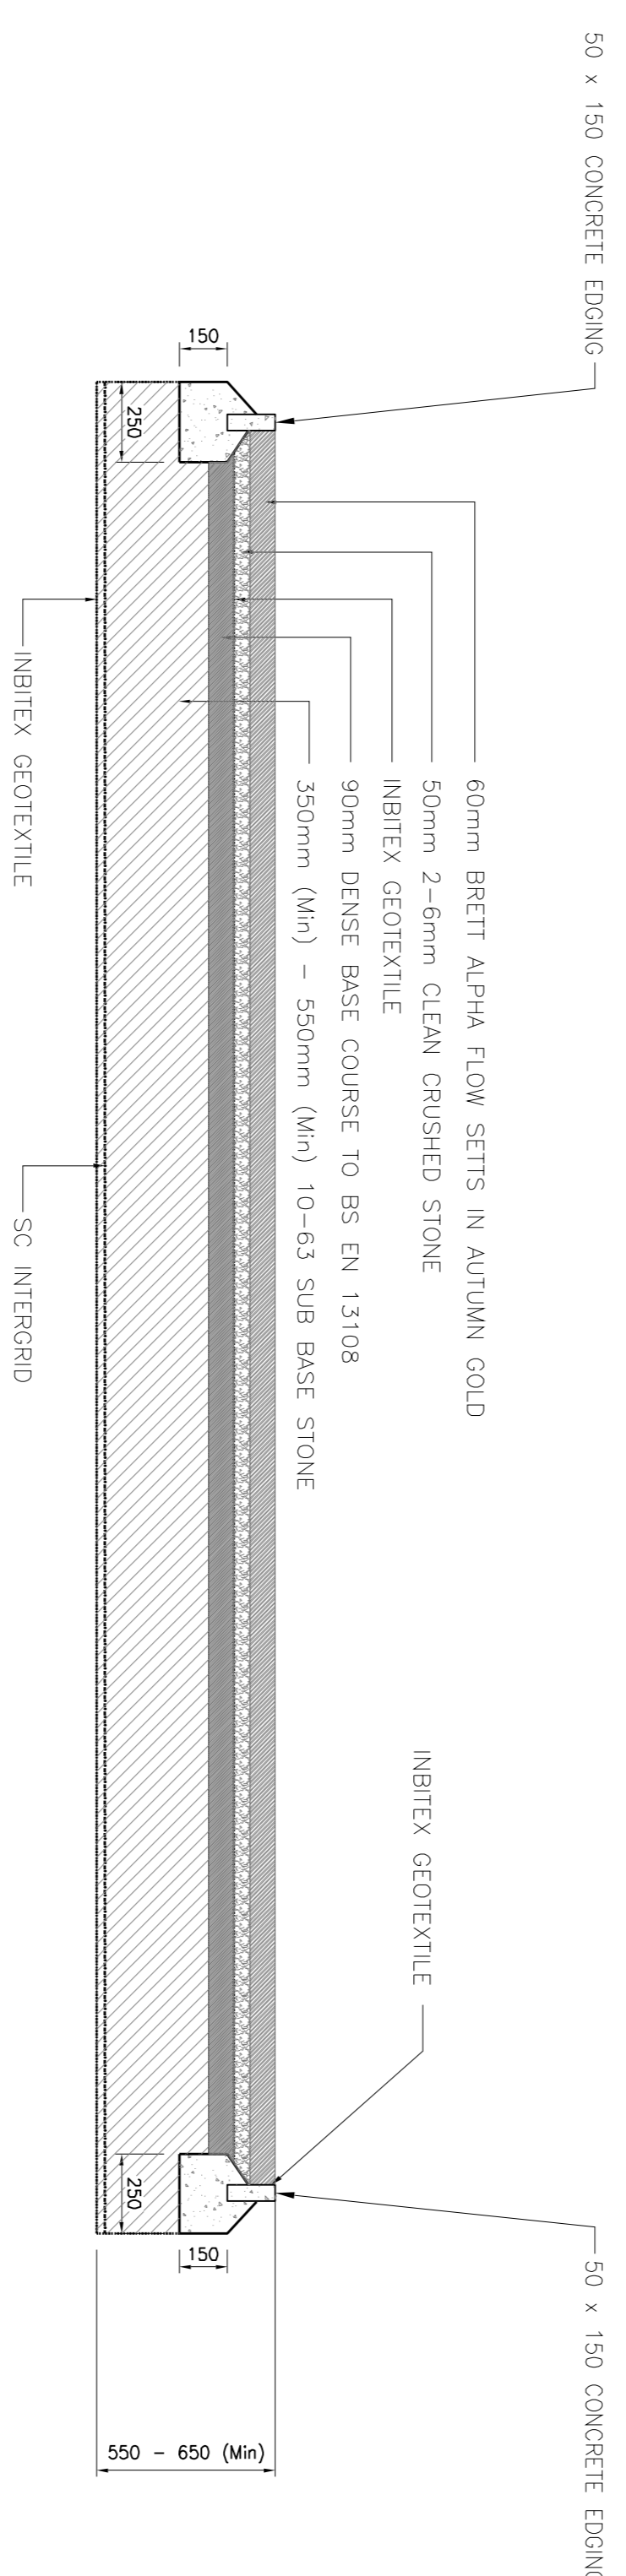

TYPICAL SECTION THRO' PROPOSED BLOCK PAVED PRIVATE DRIVES
PERMEABLE PAVING
(SCALE 1:20)

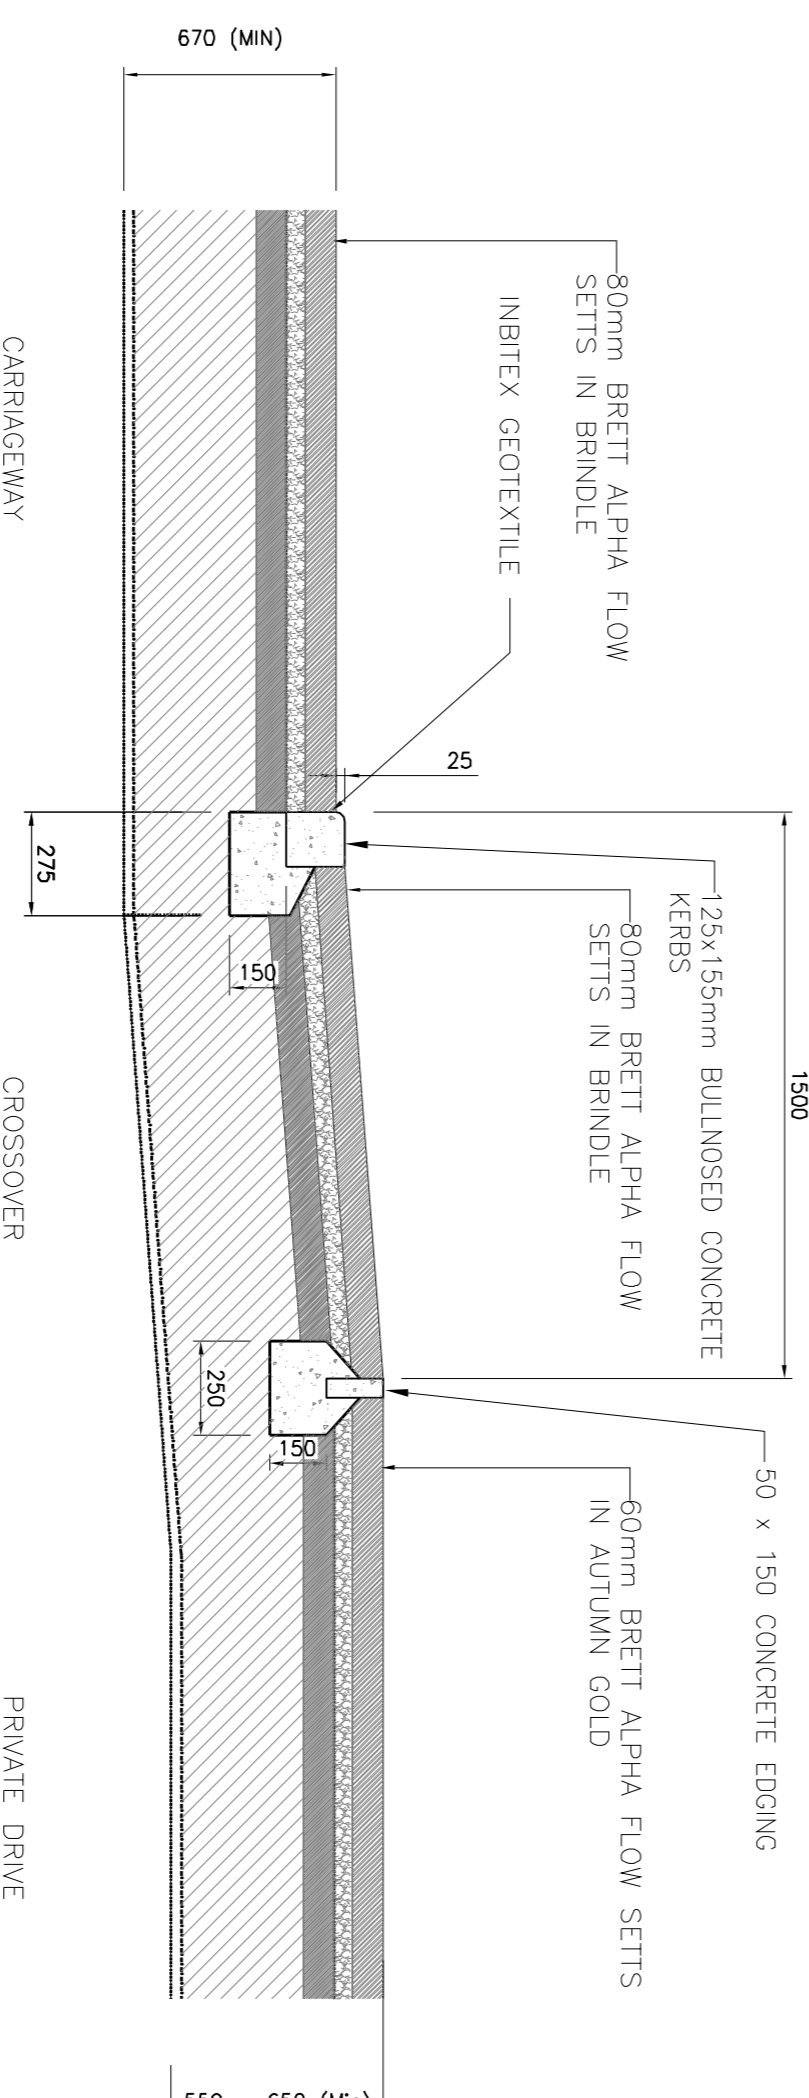


TYPICAL SECTION THRO' PROPOSED CROSS OVERS
PERMEABLE PAVING
(SCALE 1:20)

© The Copyright of this drawing remains with Millwood Design Homes Limited. No reproduction or use of this drawing is permitted without the prior written consent of Millwood Design Homes Limited. The Contractor shall be responsible for the accuracy of the information on this drawing and shall indemnify and hold Millwood Design Homes Limited harmless from and against all claims, damages, costs and expenses, including reasonable legal fees, arising from any use of this drawing other than that intended. If in doubt, ASK.

Notes:

1. This drawing is to be read in conjunction with all our other drawings, details & specification.
2. This drawing is to be read in conjunction with the Architects drawings and all our drawings numbered 14037 inclusive.
3. Do not scale from this drawing. This drawing is diagrammatic only, so written dimensions should be taken in preference to scaled dimensions. The contractor is to take site dimensions for all items.
4. All existing site levels are assumed to be approximate and are to be confirmed on site.
5. All drainage pipes and fittings to be Matley PVCu or similar approved, 100mm Ø UNCO.

Rev.	Description	Date	By
P2	Sections updated.	26/09/17	gb
P1	First Issue	26/03/15	gb

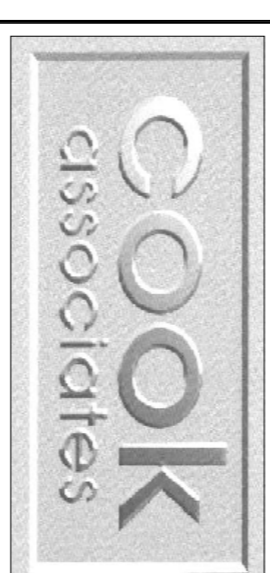

Architects
Engineers
Surveyors
Interior Designers

Capital House, 3 Jubilee Way,
Faversham, Kent ME13 8GD
Tel: 01795-532834 / 531002
e-mail: mail@cook-design.com
Fax: 01795-535605
Website: www.cook-design.com

Client:
Millwood Designer Homes Limited

Project:
Polo Farm Sports Club
Littlebourne Road
Canterbury CT3 4AF

Project No:
14037

Drawing Title:
Highway & Drainage
Details
Sheet 4 of 4

Drawn By: A.P.J.W.
Checked By: GB
Date: January 2015
Scale @ A1: 1:20

Status: PRELIMINARY
Drawing No: 605
Rev. No: P2