


SOUTHERN WATER

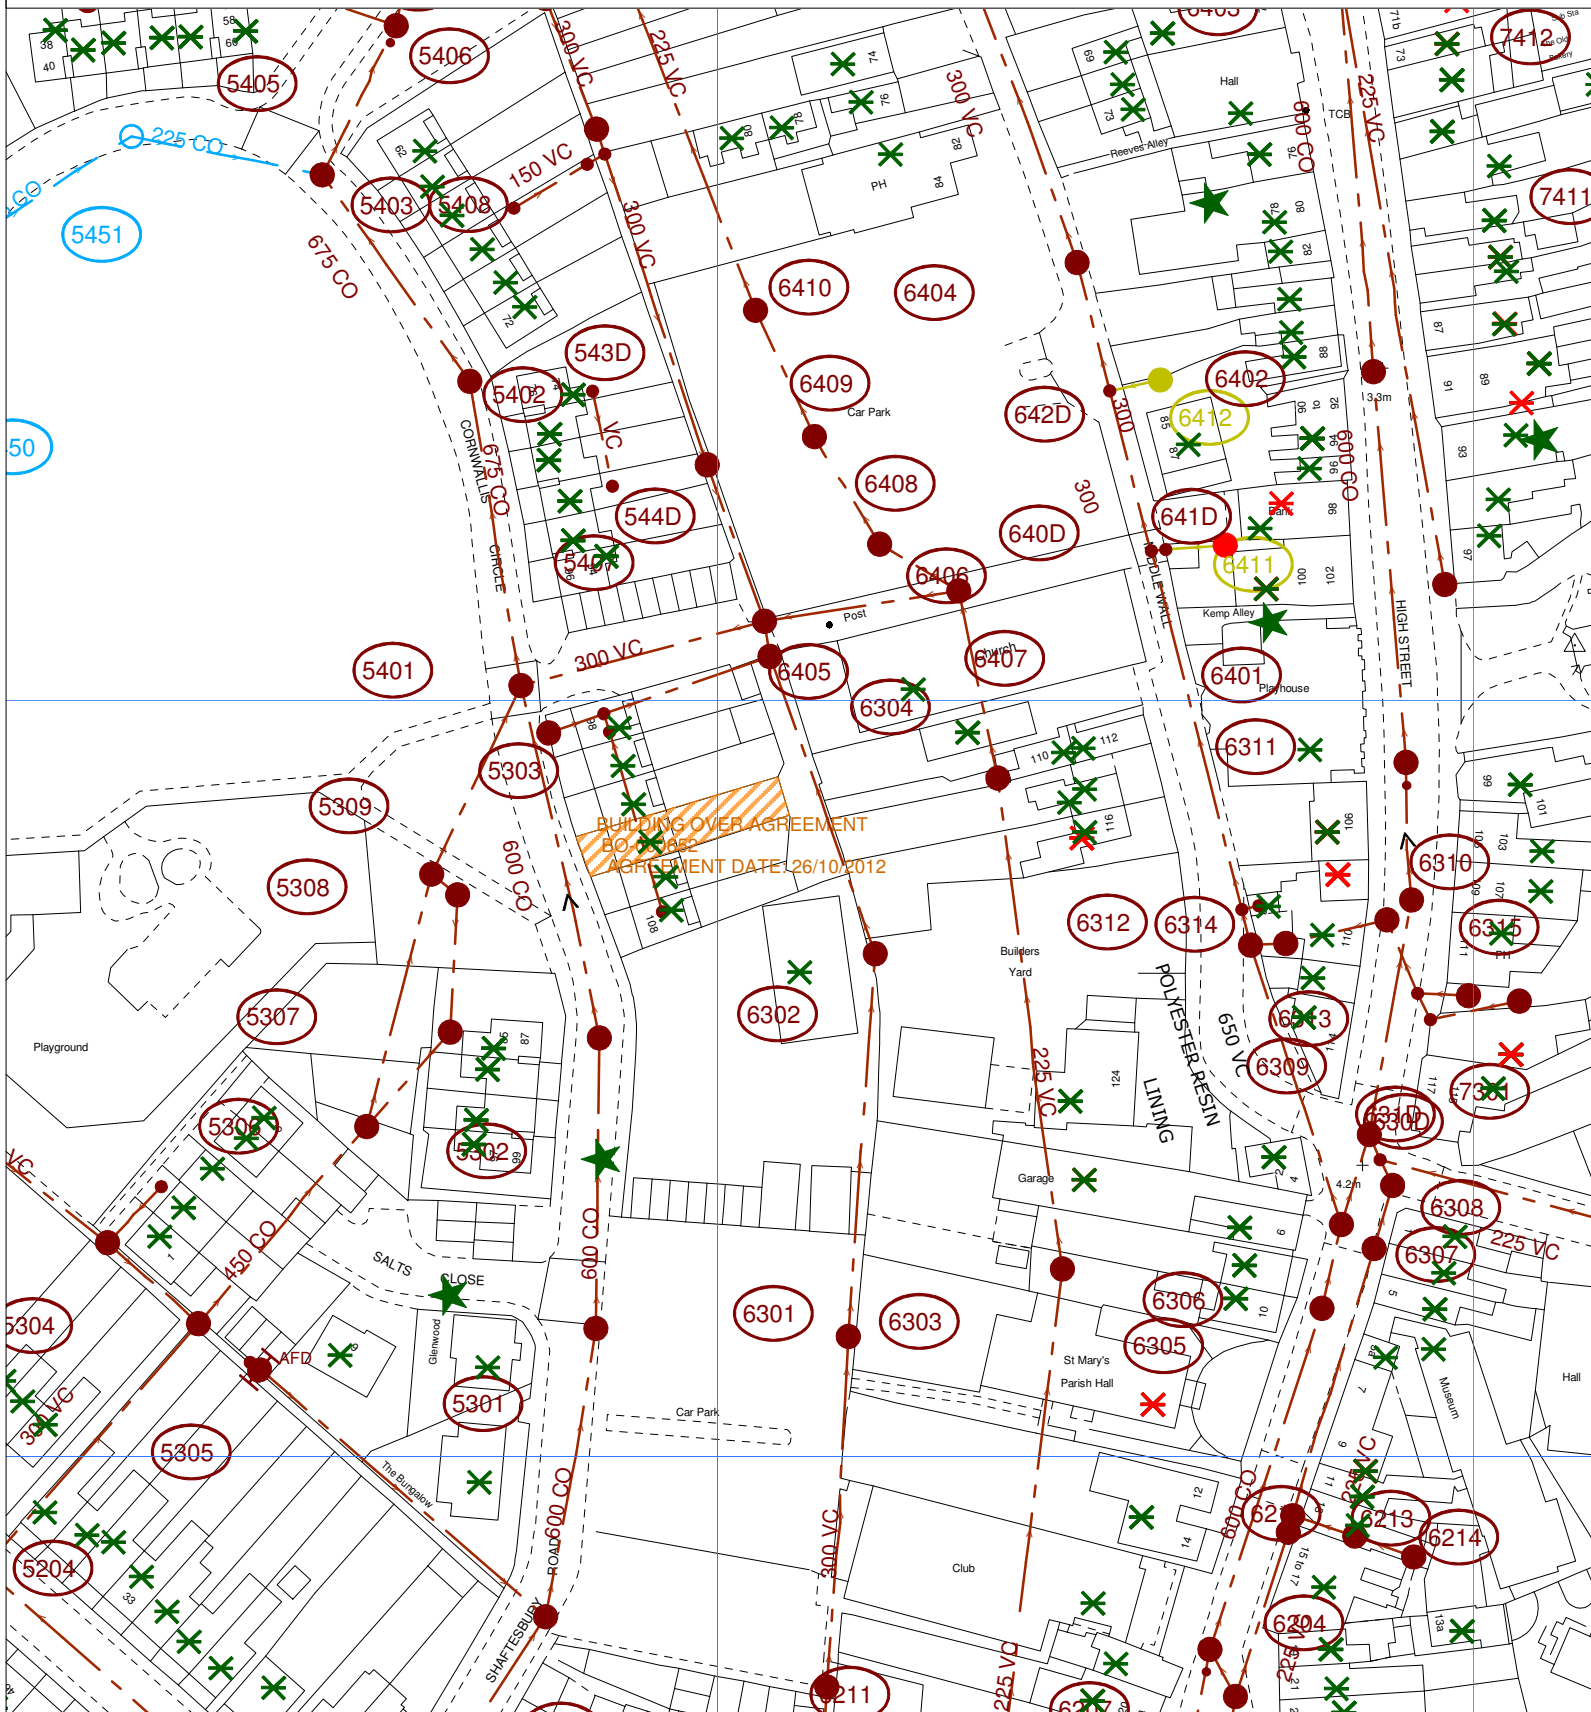

The positions of pipes shown on this plan are believed to be correct, but Southern Water Services Ltd accept no responsibility in the event of inaccuracy. The actual positions should be determined on site.

Based upon Ordnance Survey Digital Data with the permission of the controller of H.M.S.O. Crown Copyright Reserved Licence No. WU 298530

O.S. REF: TR1066SE

Scale: 1:1000

Screen Print

WARNING: BAC pipes are constructed of Bonded Asbestos Cement

WARNING: Unknown (LINK) materials may include Bonded Asbestos Cement



Printed By: banuh

Date: 2-7-2018

Southern Water MapGuide Browser

Requested By:

N

