



Do not scale from this drawing.
All dimensions are shown on the drawing.
Any discrepancies to be reported to the designer.

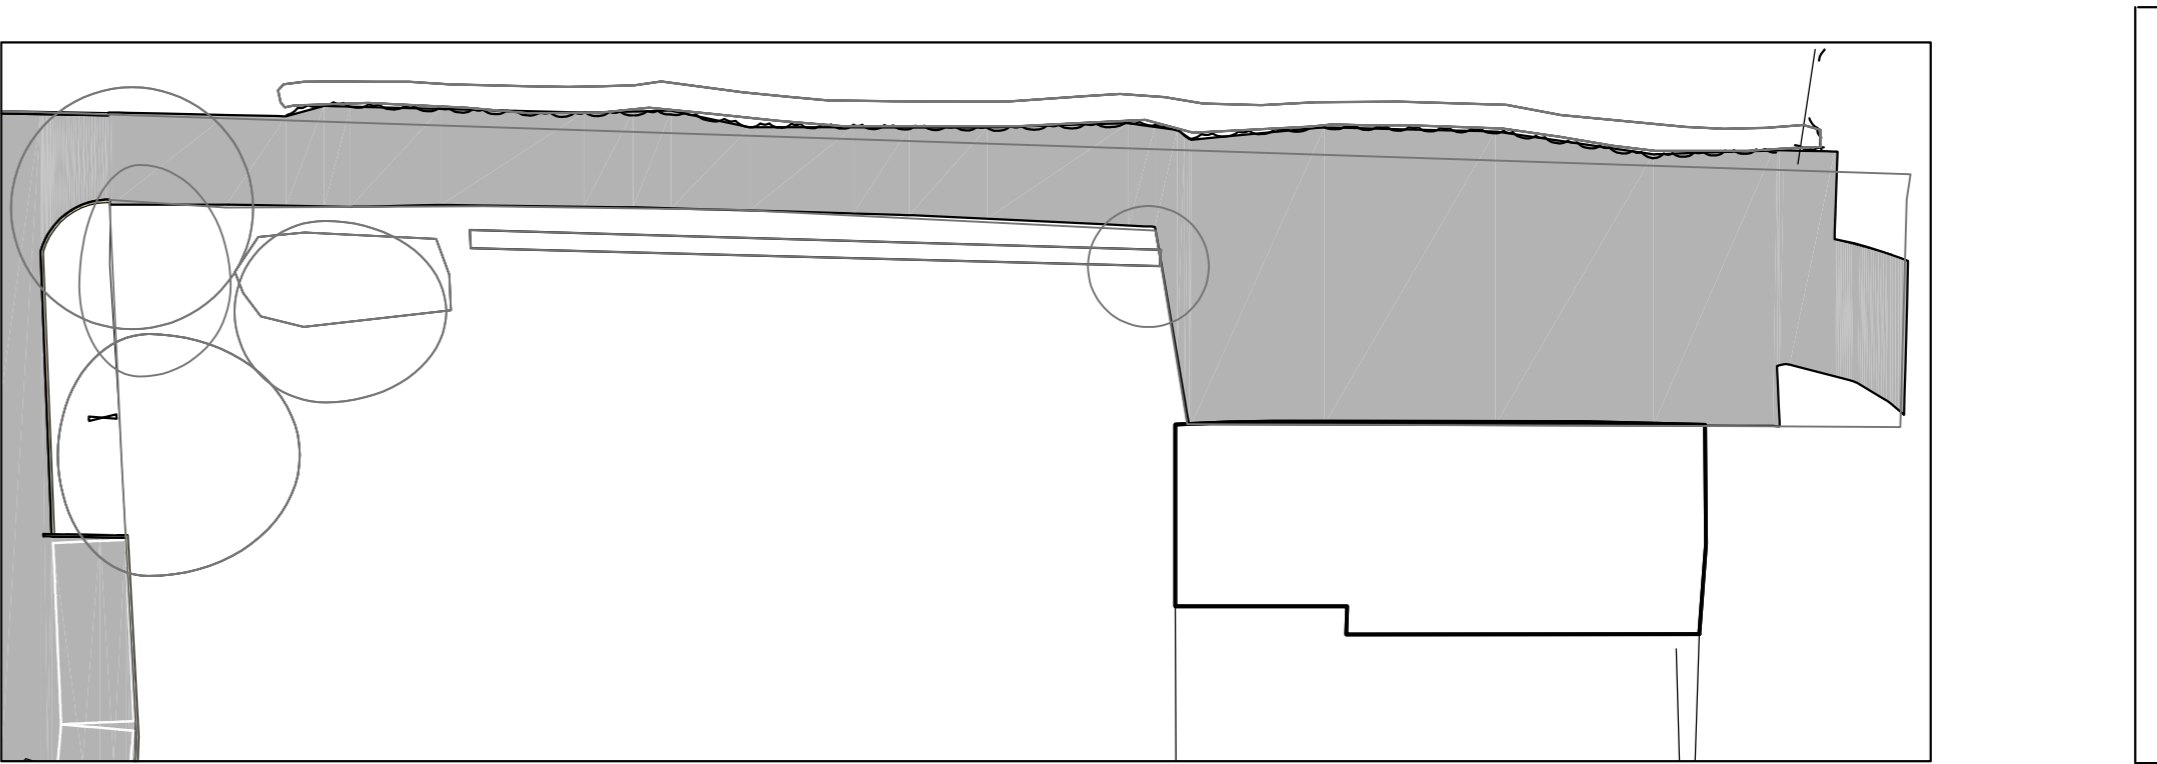

Site Entrance Plan (extract)
1:250 @ A1

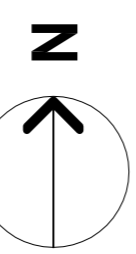

REV A 12.08.16 SURFACE WATER DRAINAGE FP
UPDATED
By

Project
Proposed Redevelopment of Canterbury Fields
Holiday Park, Stone Street, Potters
Canterbury
Kent

Client
Darwin

Drawing
Services Plan as Proposed
SURFACE WATER DRAINAGE

Drawing No 504/23 Rev A
Date July 2016 Scale 1:250 @ A1
1:500 @ A3
Drawn MLR

DJE Project Services
Architectural Services • Project Management
3 Lake Drive Winchester Hants SO22 4PB
Tel 01982 860018 Fax 01982 861022 e-mail pdm@djeprojects.co.uk

