



This drawing and the design are the copyright of **ON Architecture Ltd only**. This drawing should not be copied or reproduced without written consent.

All dimensions are to be checked on site prior to setting out and fabrication and **ON Architecture Ltd** should be notified of any discrepancy prior to proceeding further.

For Construction & Fabrication Purposes - Do not scale from this drawing, use only the illustrated dimensions herein. Additional dimensions are to be requested and checked directly.

Illustrated information from 3rd party consultants/specialists is shown as indicatively only. See other consultant / specialist drawings for full information and detail.

All aspects of the architectural design concerning fire performance / fire safety (whether or not illustrated / annotated) are to be considered as 'For Approval' only, irrespective of the drawing status / suitability.

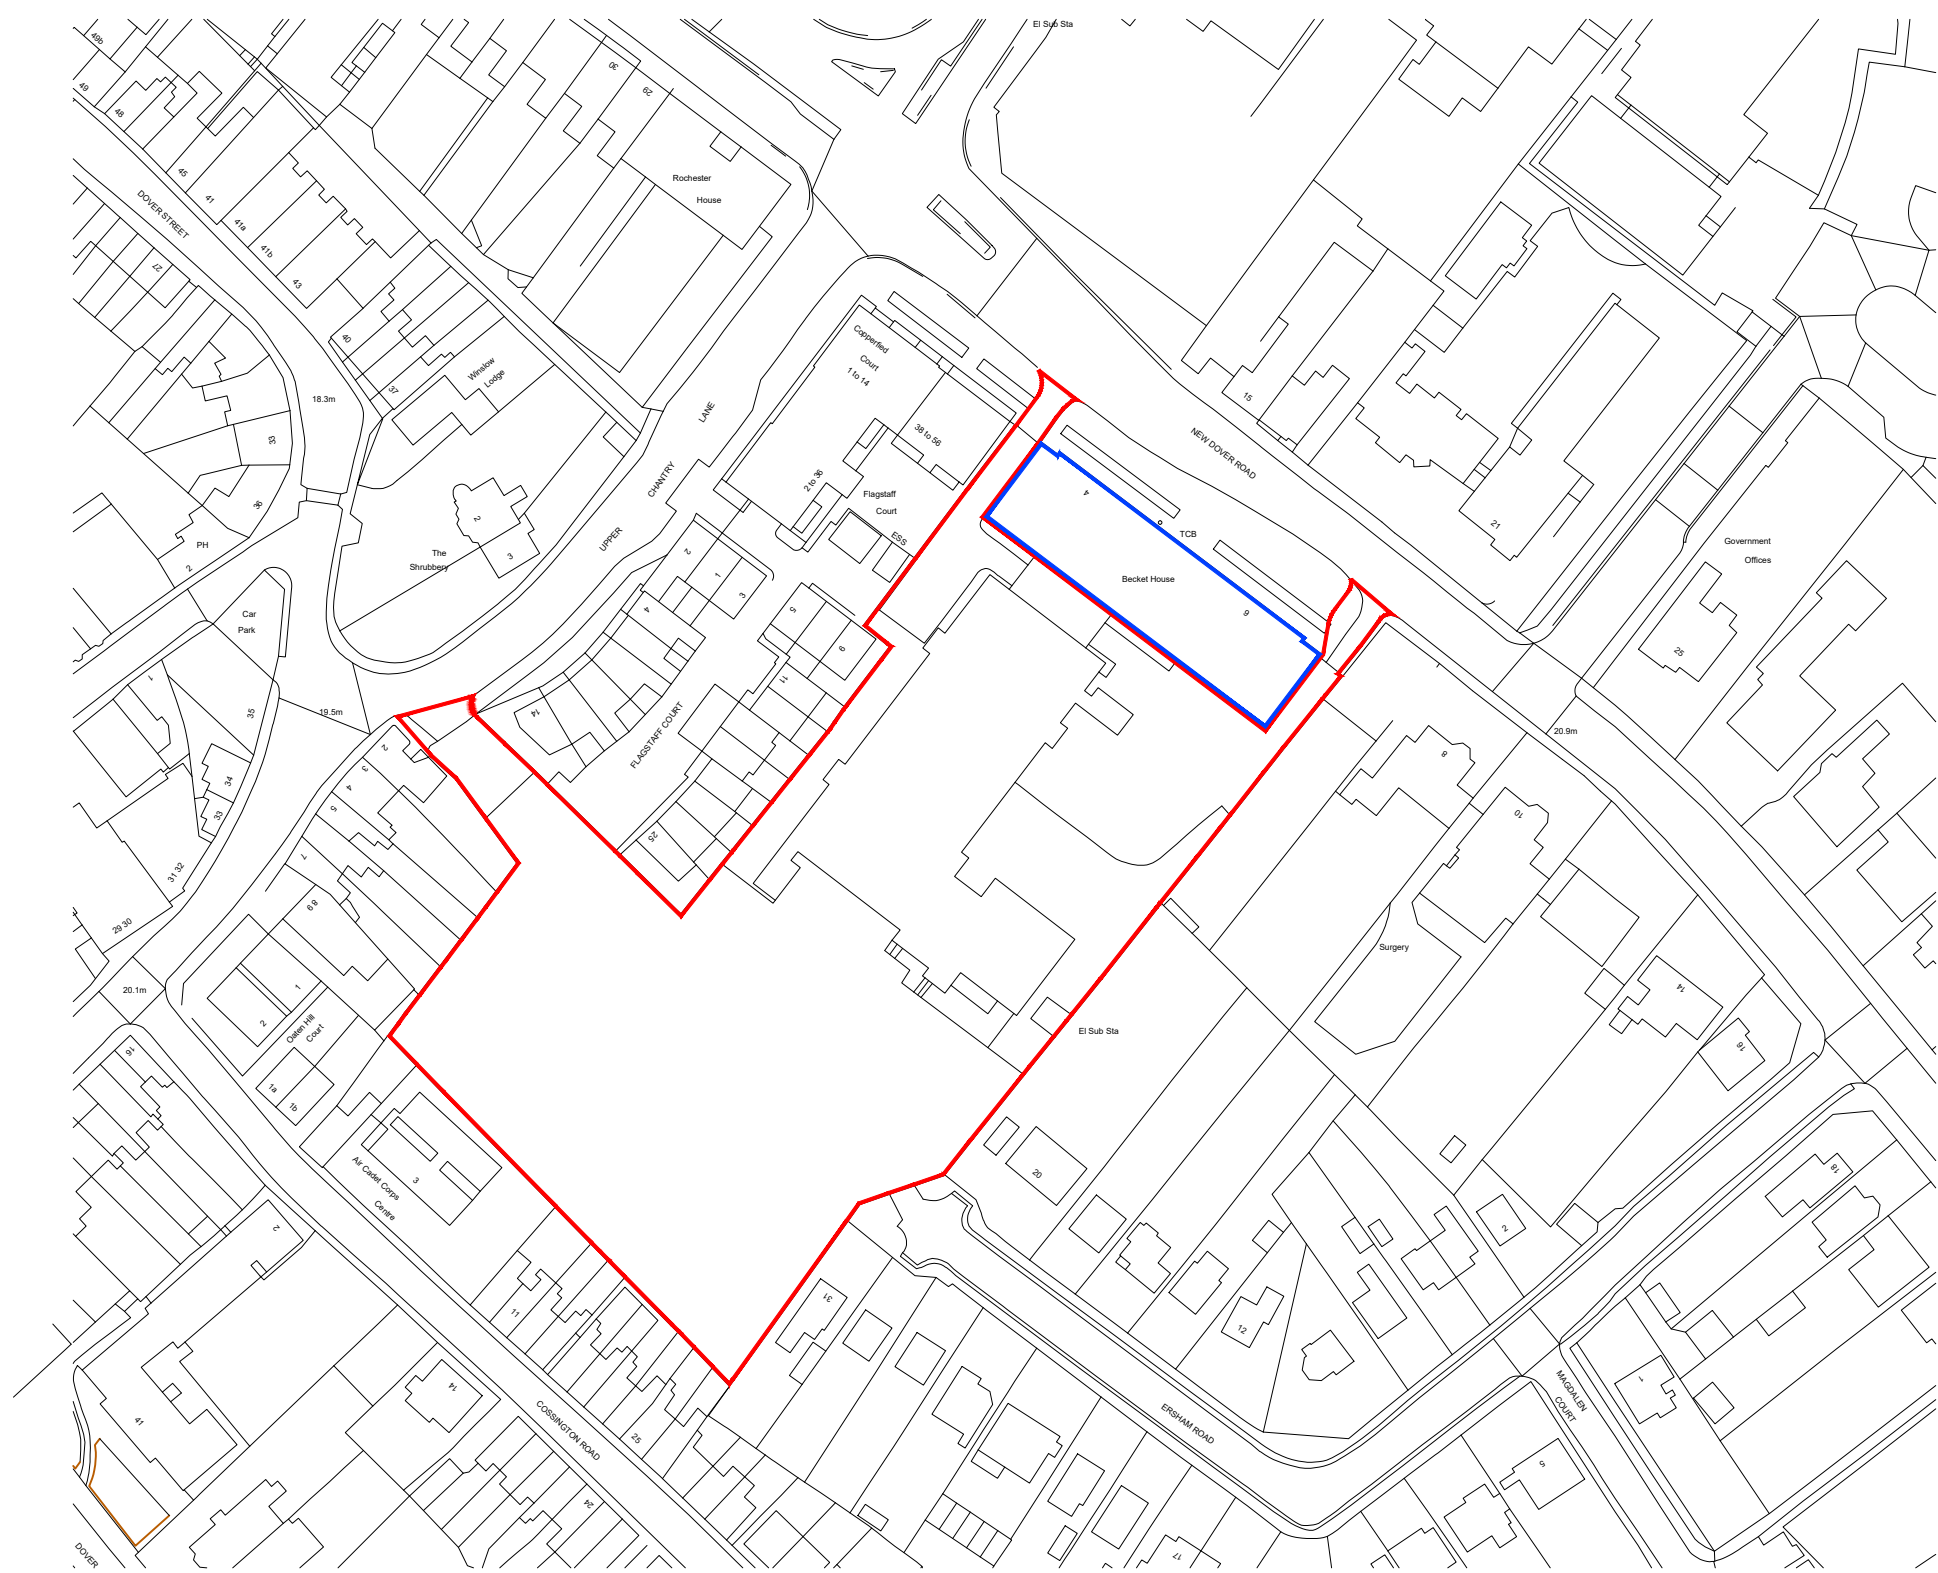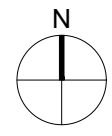

KEY:

- APPLICATION BOUNDARY
- OWNERSHIP BOUNDARY

Revision	Date	Note	Amended	Checked
P1	13.12.2023	FIRST ISSUE	BB	JR
P2	23.01.2024	REVISIONS UPDATED	BB	JR
P3	23.01.2024	RED LINE UPDATED TO LATEST TRANSPORT JUNCTIONS	BB	JR
P4	01.05.2024	RED LINE UPDATED	BB	JR
—	—	—	—	—
—	—	—	—	—
—	—	—	—	—
—	—	—	—	—



Canterbury Studio
Logan House, St Andrews Close
Canterbury,
CT1 2RP
info@onarchitecture.co.uk
onarchitecture.co.uk
01227 534334

Project Title
BECKET HOUSE, CANTERBURY

Client Details
TT GROUP

Drawing Title
SITE LOCATION PLAN

BIM Number
22.012-ONA-ZZ-XX-DR-A - 0001.000
Scale 1:1250@A3 **Date** OCT 2023 **Drawn** BB **Checked** JR

Drawing Status
PLANNING

Project No.	Drawing No.	Status	Revision
22.012	0001.000	P	4

