


Quinn Estates

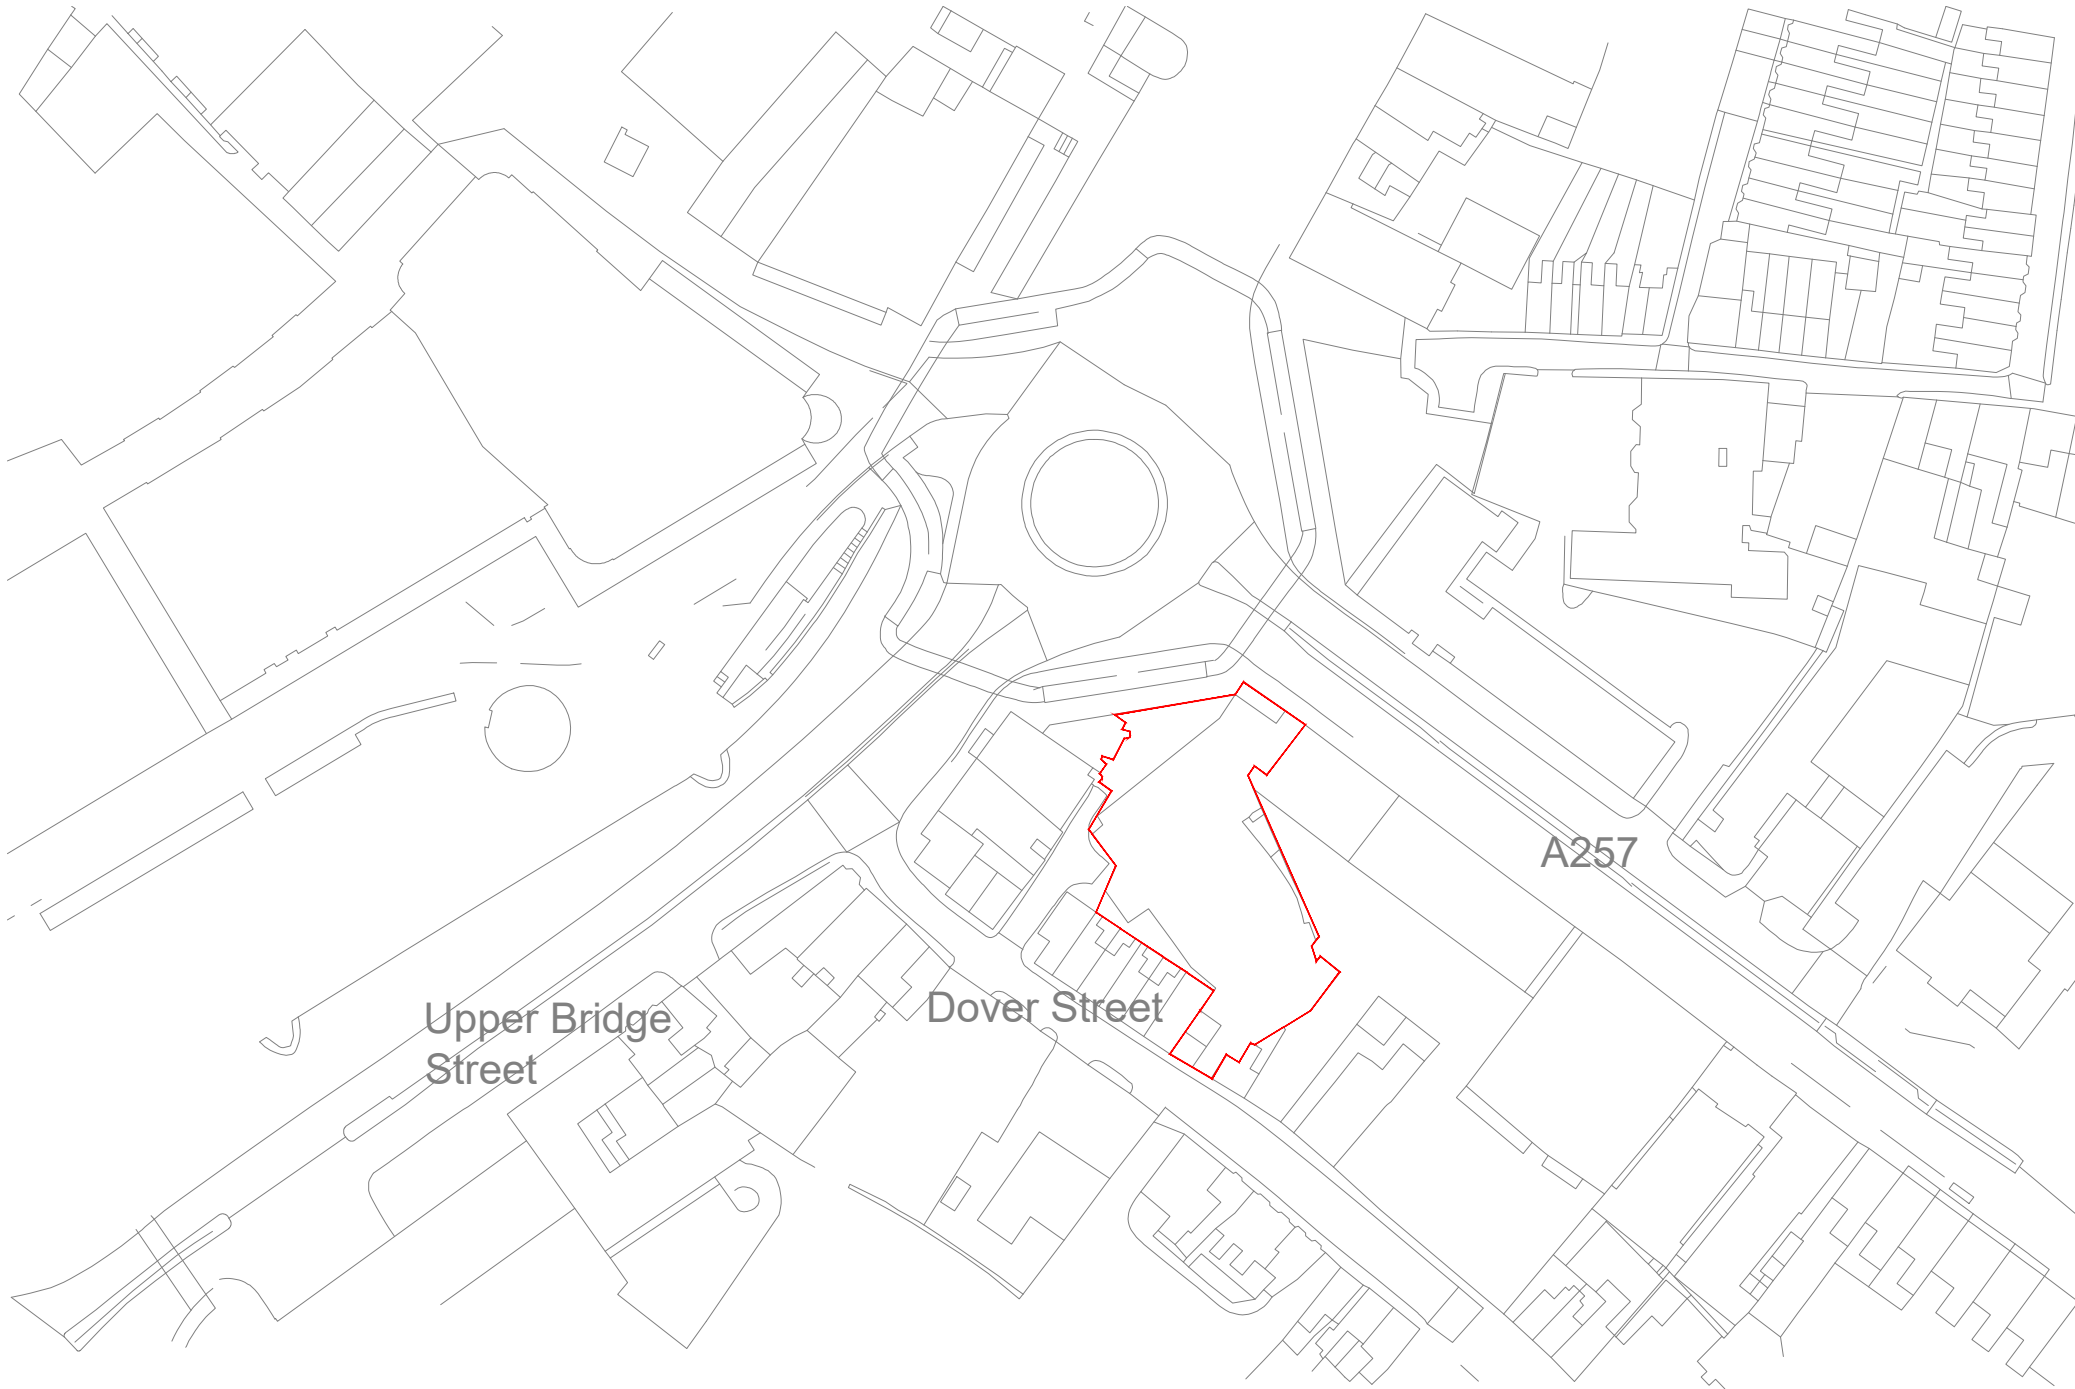

NOTES:

Do Not Scale.

Report all discrepancies, errors and omissions.

Verify all dimensions on site before commencing any work on site or preparing shop drawings.

All materials, components and workmanship are to comply with the relevant British Standards, Codes of Practice, and appropriate manufacturers recommendations that from time to time shall apply.

For all specialist work, see relevant drawings.

This drawing and design are copyright of Clague LLP
Registration number OC335948.

Rev	Date	Description
-----	------	-------------

Project Title

Land to north of Dover Street, Canterbury
Call for Sites

Drawing Description

Call for Sites Red Line Plan

Scale

1:1250 @A3

Date

June 2020

Drawn by

CSS

Checked by

KE

CLAGUE ARCHITECTS

62 Burgate, Canterbury
Kent CT1 2BH

01227 762060


1 Kinsbourne Court, Luton Road,
Harpden, Hertfordshire AL5 3BL

01582 765102

8, Disney Street
London SE1 1JF

0203 597 6112

CANTERBURY LONDON HARPENDEN

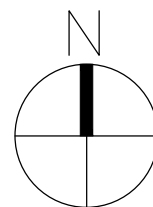

Scale 1:1250



Drawing Number

29791A_CL1

Revision

A