


Appendices

Appendix C – Indicative Owl’s Hatch Road Design

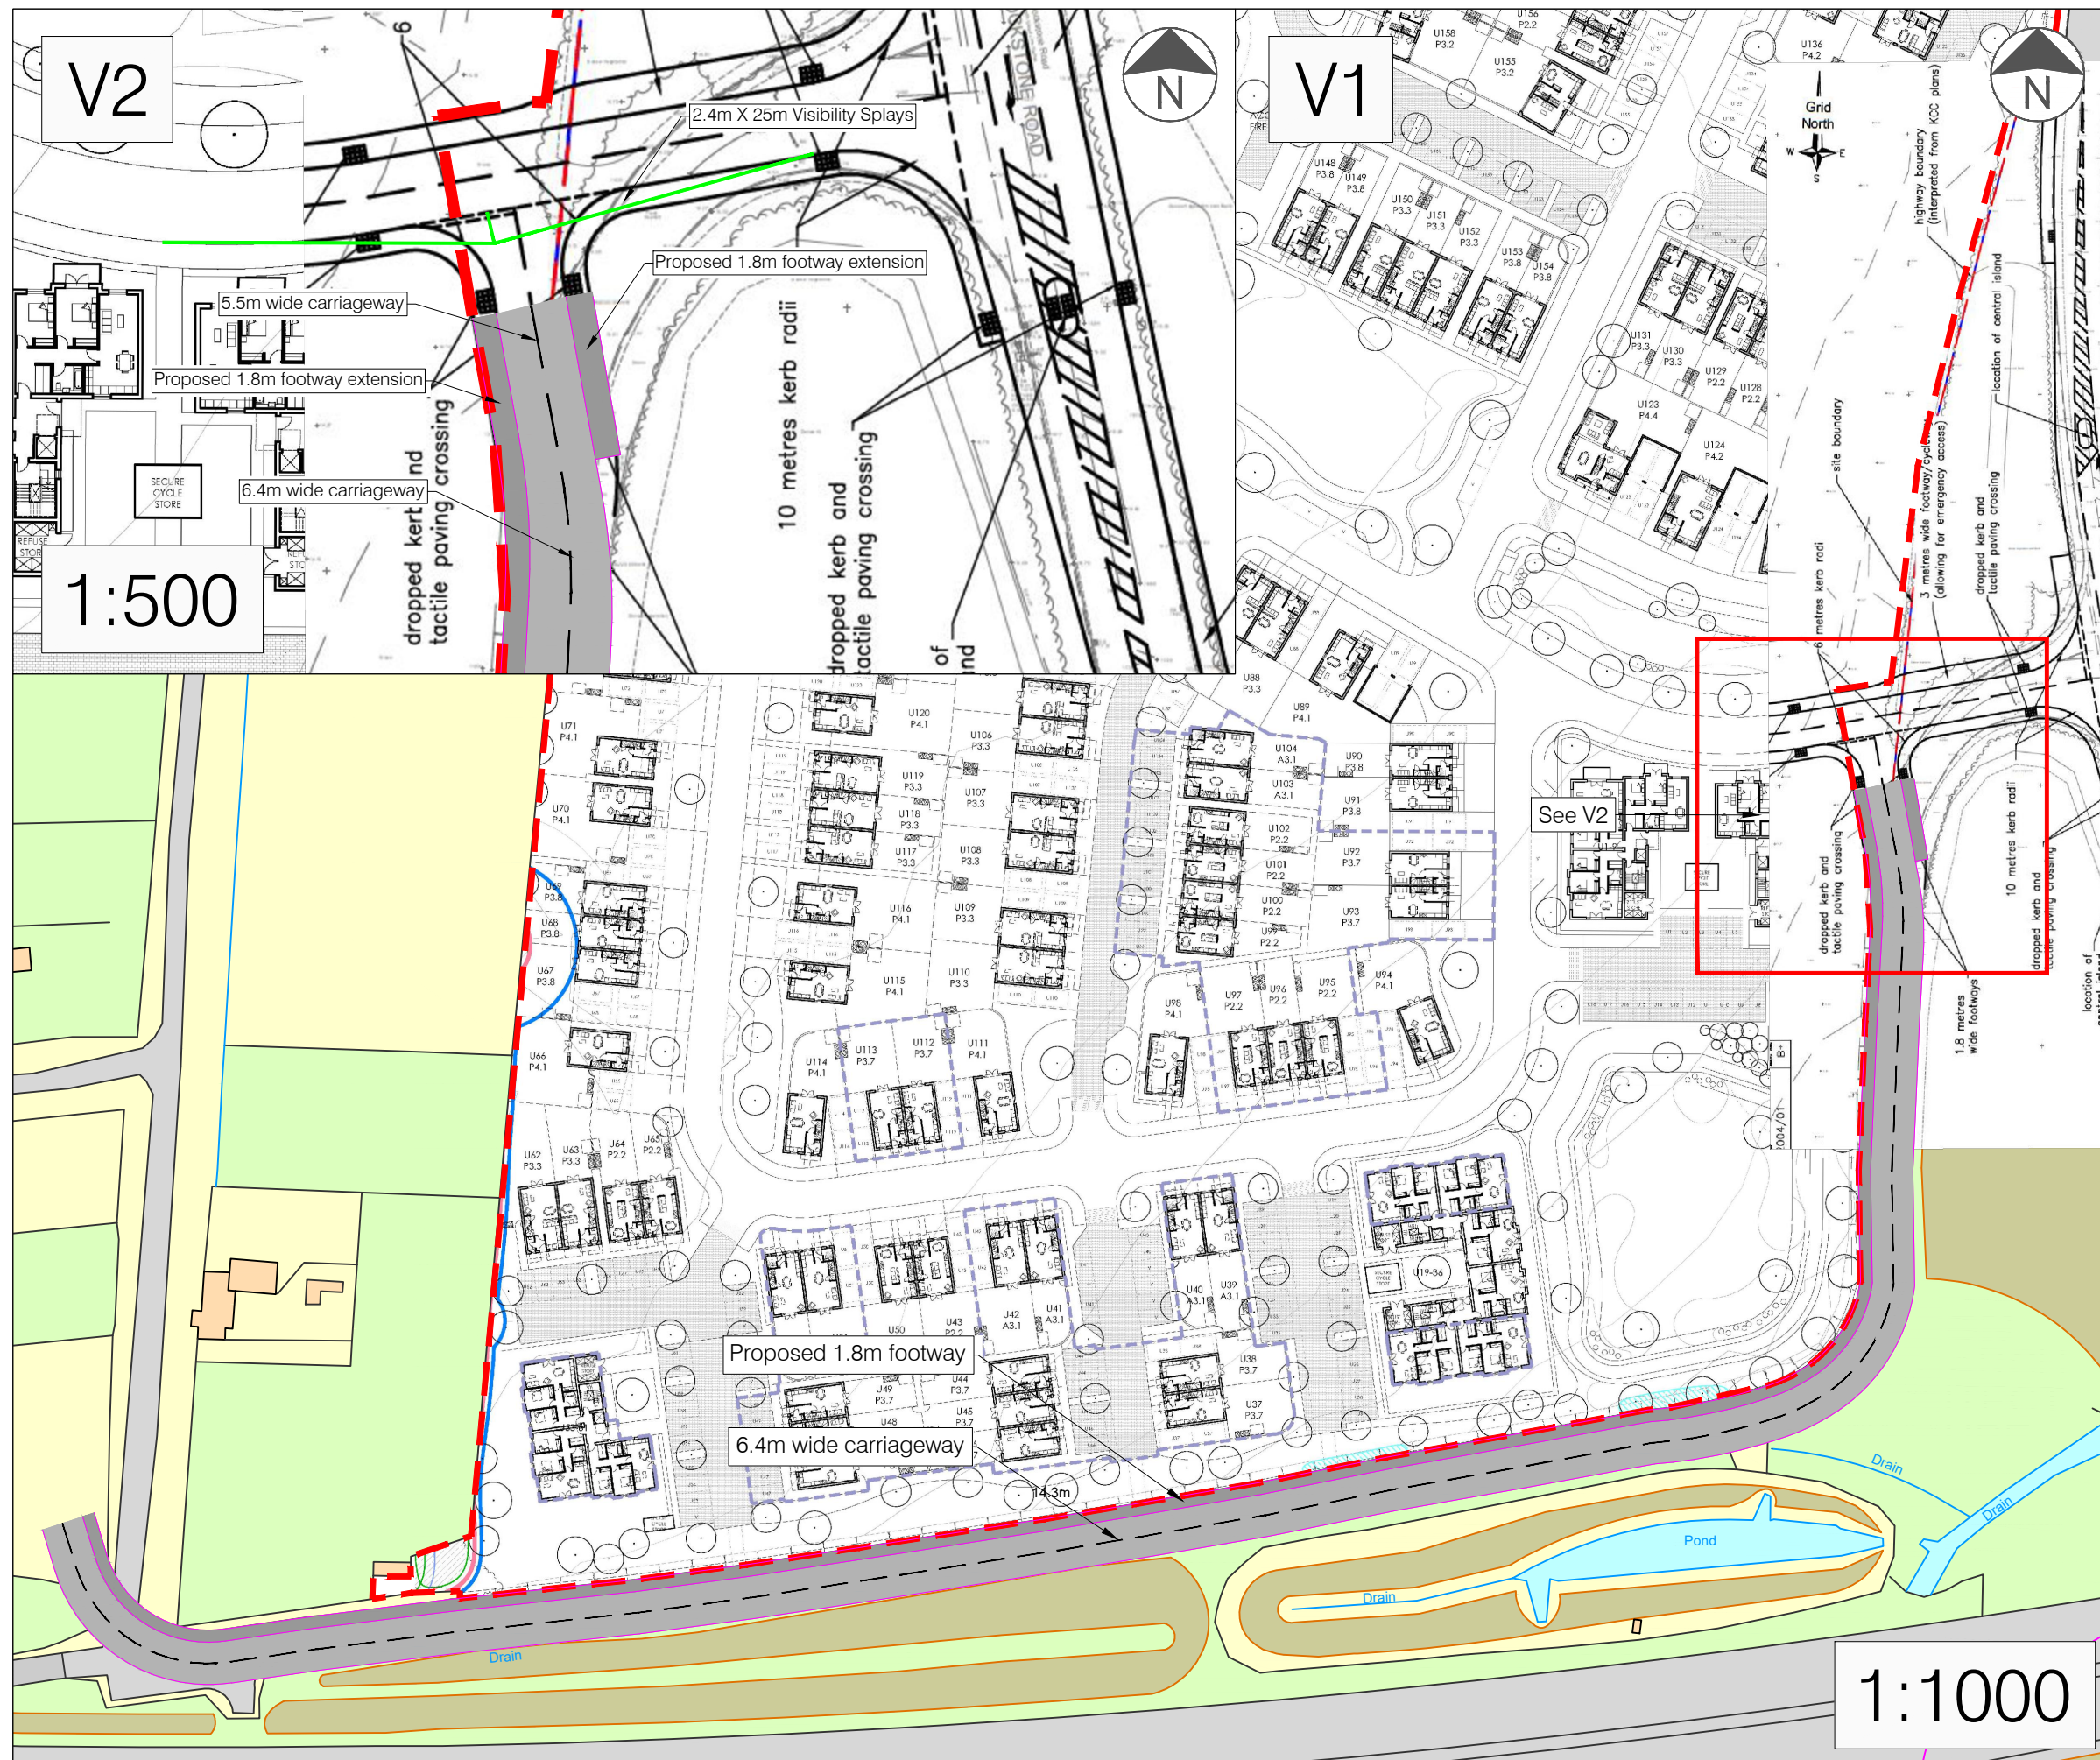

LEGEND

-  Carriageway
-  Road Marking
-  Footway
-  2.4m X 25m Visibility Splay
-  Northwood Development Boundary

NOTES

1. Do not scale from this drawing.
2. All dimensions are in metres unless otherwise specified.
3. Background survey information supplied by others. See original survey plans for details.
4. This drawing is to be read in conjunction with all drawings and documents related to the project.

Rev	Date	Description	Drn	Chk	App
A	30/05/2024	INDICATIVE ROAD LAYOUT	RF	MV	SL

This drawing has been specifically prepared to meet the requirements of the named client and may contain design and innovative features which differ from conventional design standards.

PROJECT CENTRE

www.marstonholdings.co.uk/projectcentre

Client					
shp					
Project					
LAND AT ABBOTTSWOOD, HERNE BAY					
Drawing Title					
INDICATIVE ROAD LAYOUT AND JUNCTION TIE INS					
Drawing Status					
FOR DISCUSSION					
Drawn	Designed	Date	Scale	Size	
RF	RF	MAY 24	AS SHOWN	A3	
Drawing No.					Rev
1000010039-010-01-ACCESS ROAD					A