

Quinn Estates & G.Wilson Developments

NOTES:

Do Not Scale.


Report all discrepancies, errors and omissions.

Verify all dimensions on site before commencing any work on site or preparing shop drawings.


All materials, components and workmanship are to comply with the relevant British Standards, Codes of Practice, and appropriate manufacturers recommendations that from time to time shall apply.

For all specialist work, see relevant drawings.

This drawing and design are copyright of Clague LLP
Registration number OC335948.

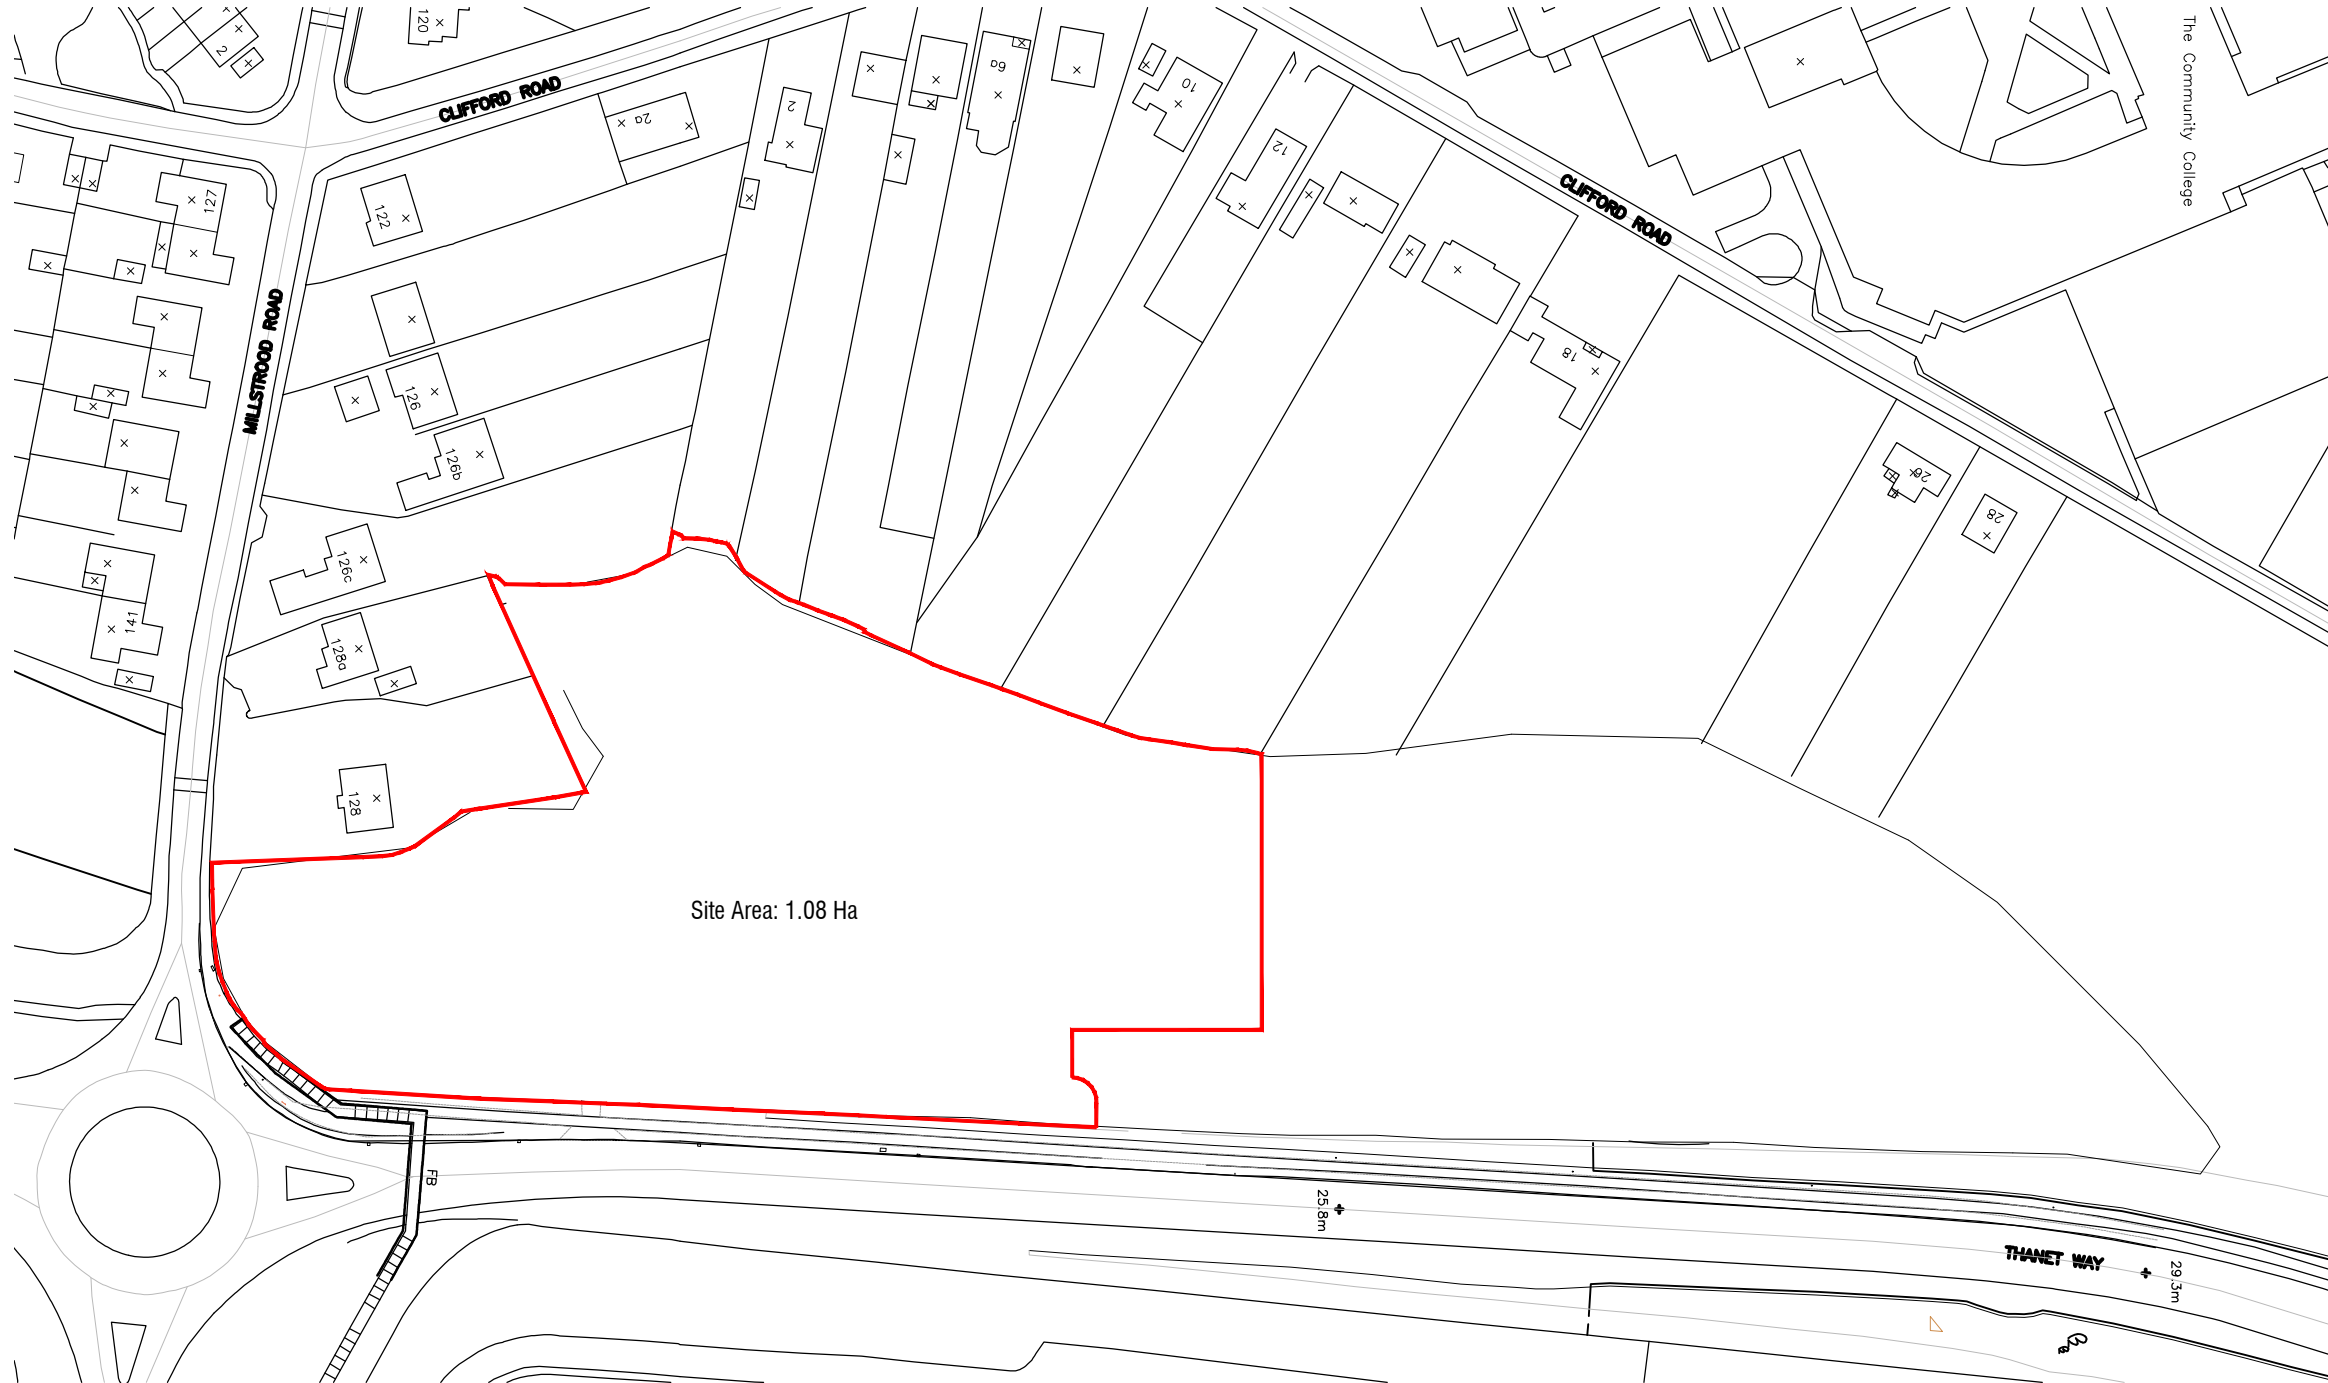

Site Area: 1.08 Ha

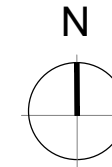

Rev	Date	Description
-----	------	-------------

Project Title
Quinn Estates & G.Wilson Developments

Call For Sites
Old Thanet Way, Whitstable
Kent

Drawing Description
Site Location Plan

Scale	Drawn by
1:1250 @ A3	CSS
Date	Checked by
Jan 2023	PO

CLAGUE ARCHITECTS

62 Burgate, Canterbury
Kent CT1 2BH 01227 762060

1 Kinsbourne Court, Luton Road,
Harpenden, Hertfordshire AL5 3BL 01582 765102

8, Disney Street
London SE1 1JF 0203 597 6112

CANTERBURY LONDON HARPENDEN

Drawing Number	Revision
21827A/15	A