


Notes:

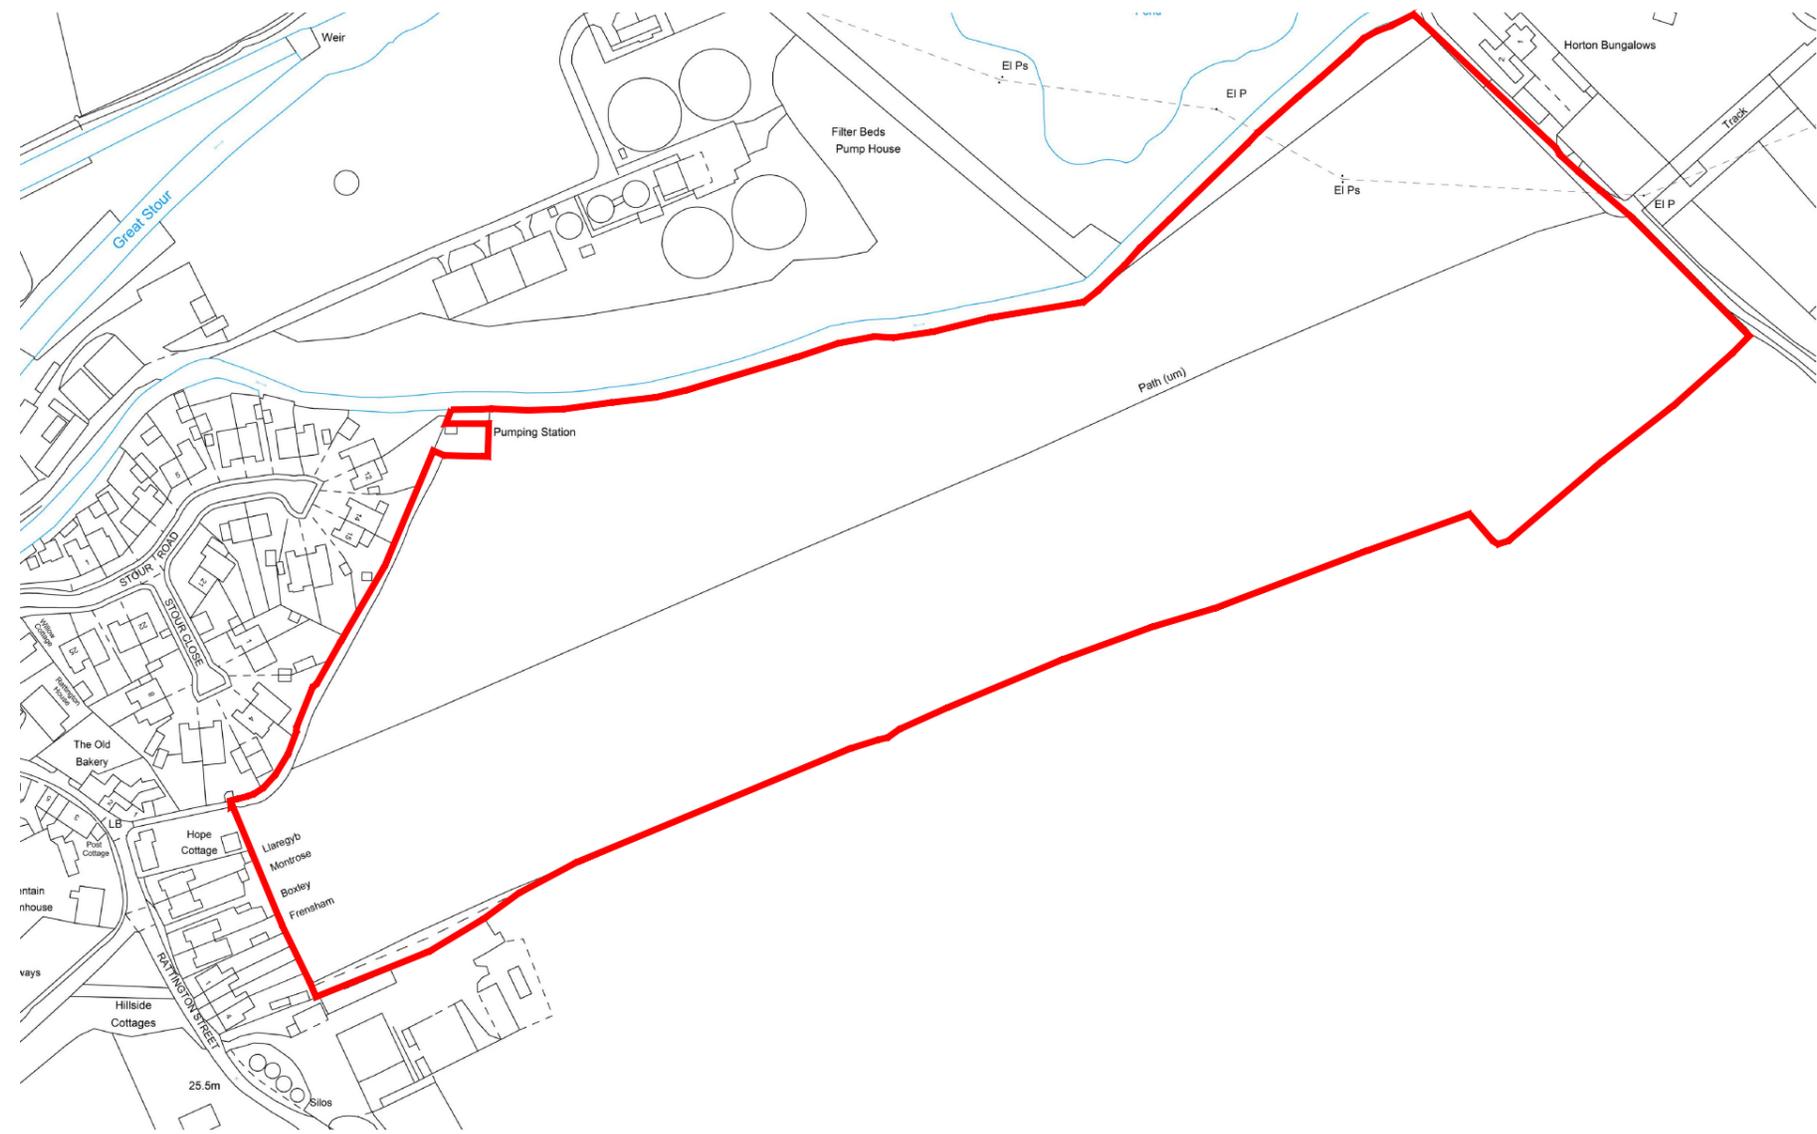

Key:
 — Planning Boundary (72277 m²)

Issued for Review and Comment

Revision:	Rev By:	Checked By:
A. 10.09.2025	LM	RB



01892 831 600
 www.bloomfieldsltd.co.uk
 drawing@bloomfieldsltd.co.uk

Client:
 Mr R Dickson

Project:
 Site Application

Site Address:
 Land to the East of Stour Road
 Rattington Street, Chartham
 Canterbury

Scale: 1:2500 @ A3
Drawn By: LM

Date: 10.09.2025
Checked By: RB

Drawing Title:
 Site Location Plan

St: | Job No: | Drawing No: | Rev:

/ . 3641.010.A

