


Nursery

32
34

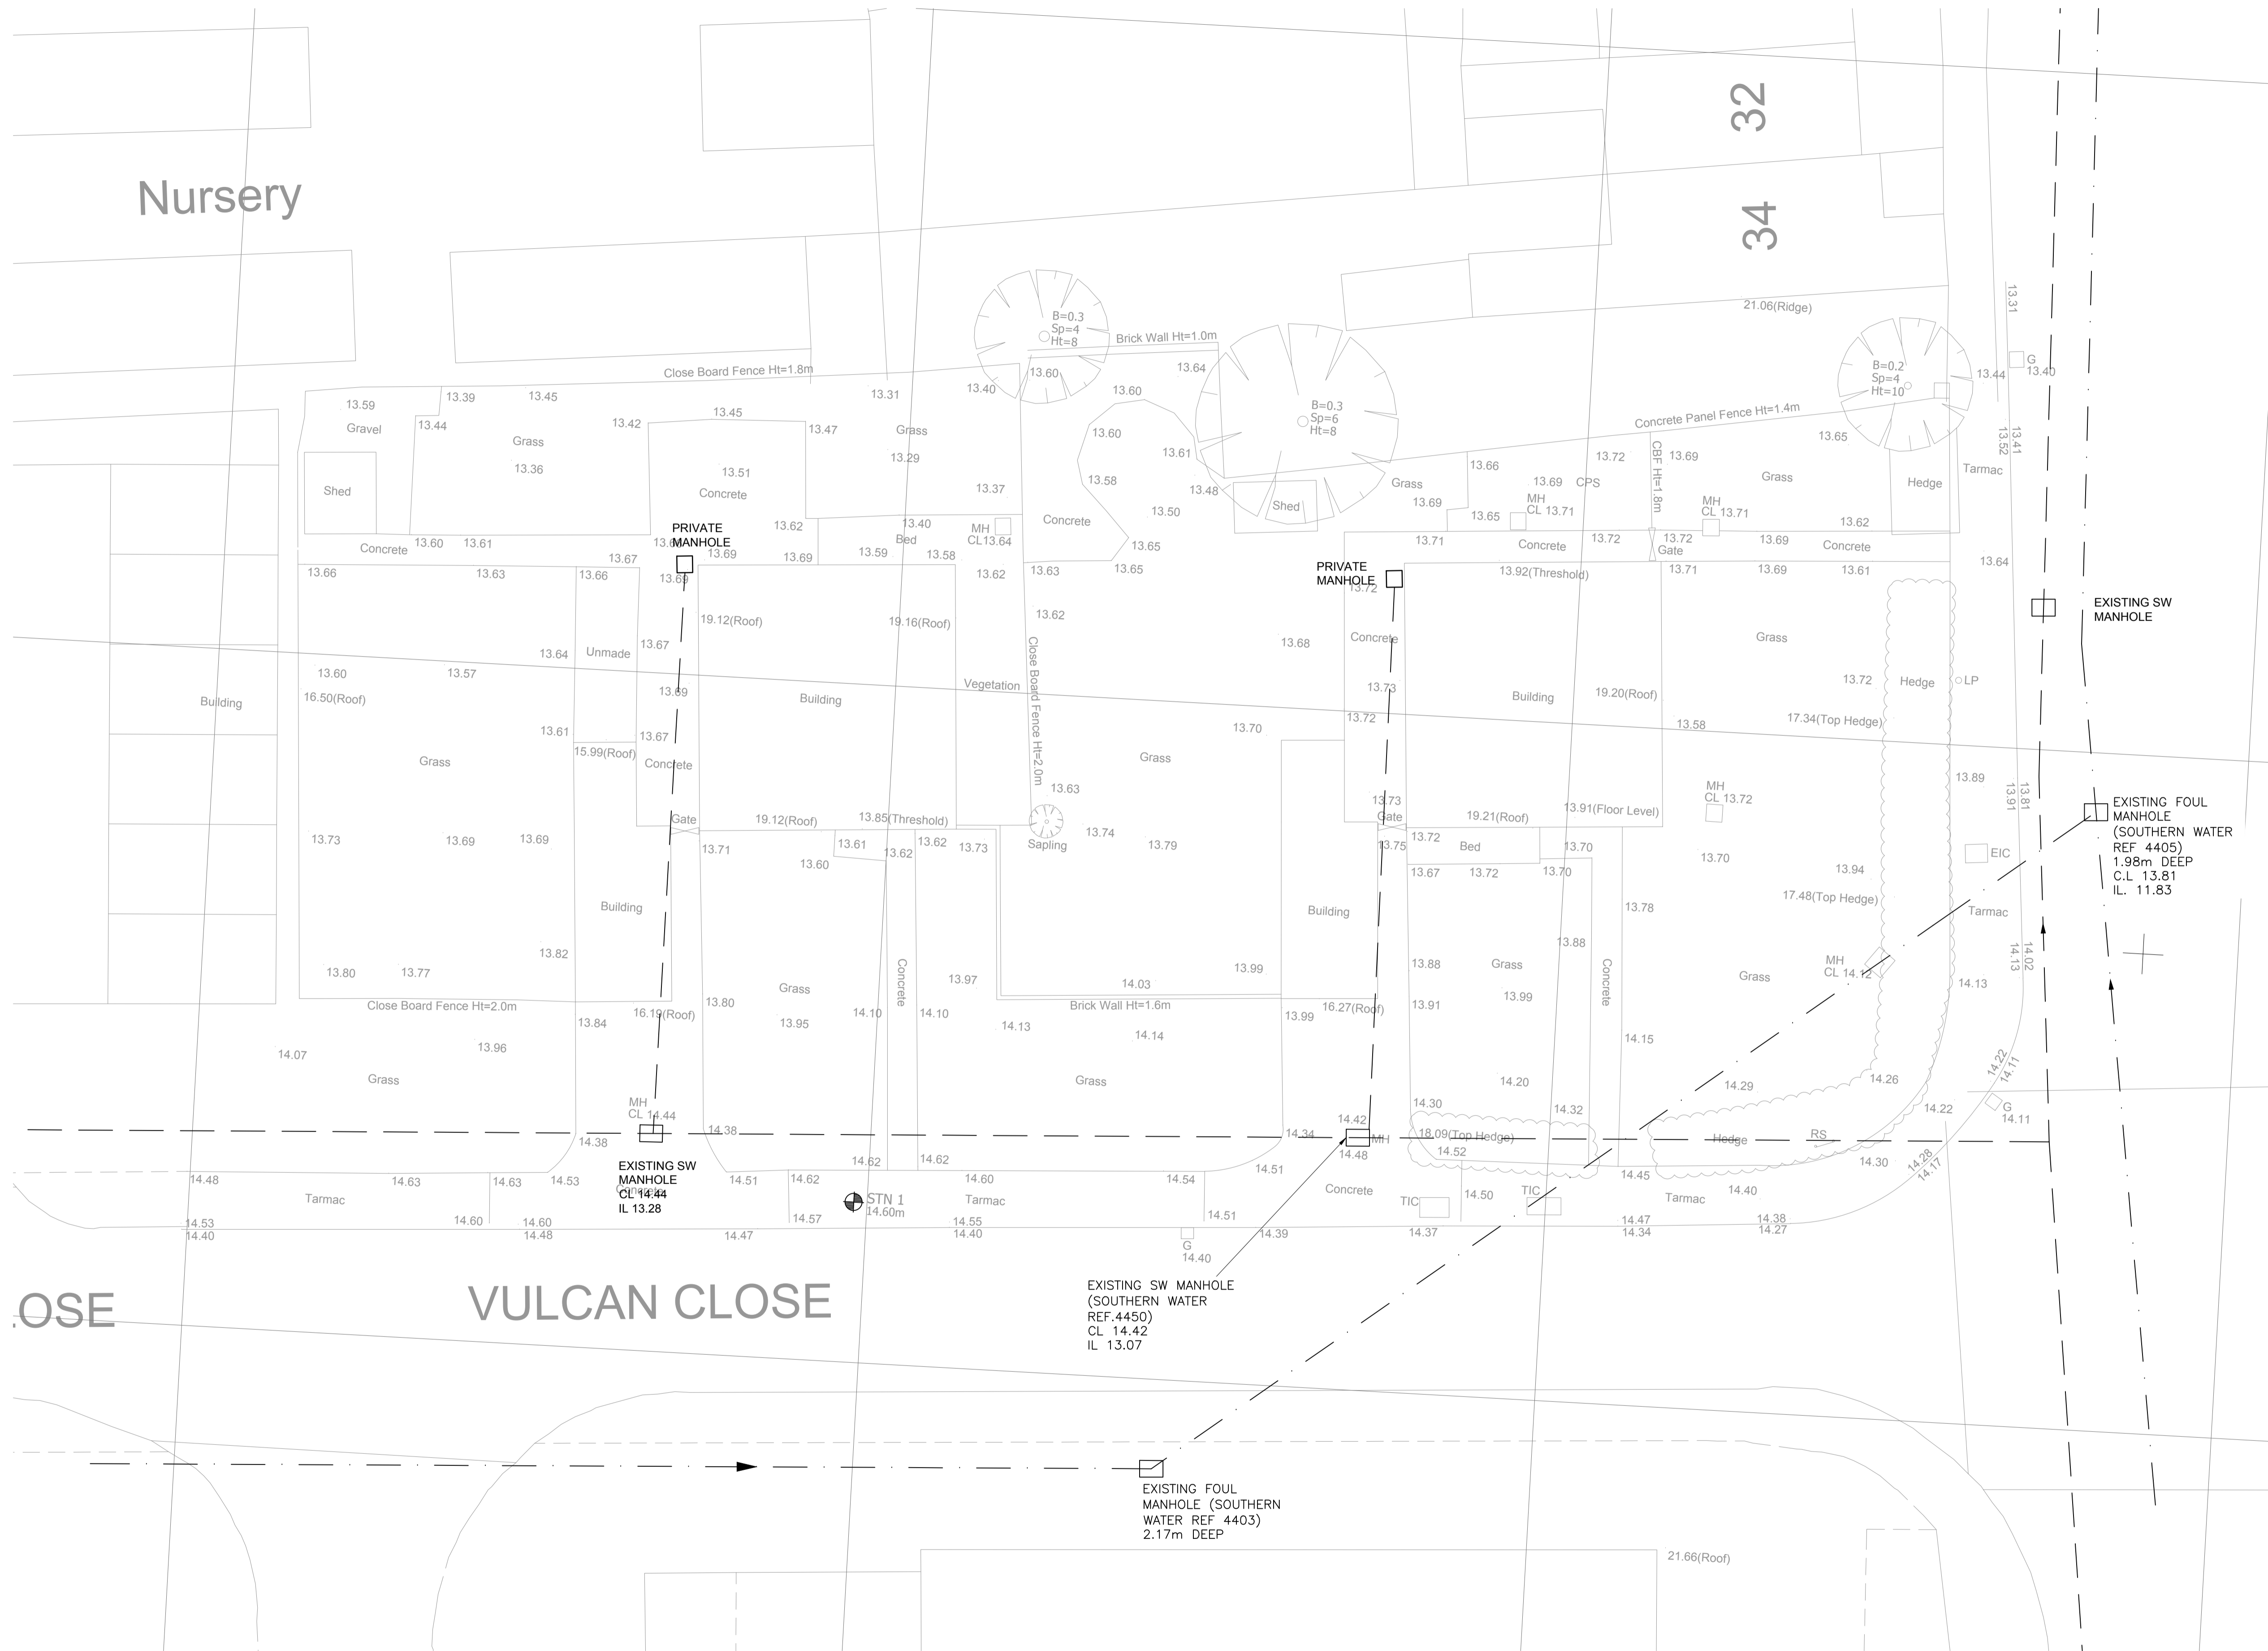

Topographical Survey
1:100



P3	PRIVATE DRAINAGE ADDED	DO	KN	02.10.17
P2	EXISTING FW AND SW PIPES ADDED	DO	KN	01.09.17
P1	PRELIMINARY ISSUE	DO	KN	31.08.17
Rev	Description	Dr	Chk	Date

kirksaunders
associates
CONSULTING ENGINEERS

Templegate House, 115-123 High Street, Orpington, Kent, BR6 0LG
01689 896464 | www.kirksaunders.co.uk

Client:	JENNER
Architect:	INVENT ARCHITECTURE
Project:	VULCAN CLOSE WHITSTABLE THE LEIGH UTC
Drawing Title:	TOPOGRAPHICAL SURVEY

Drawn:	Check/Approved:	Date:	Sheet Size:	Scale:
DO	MS	23/08/2016	A1	1:100

KSA Project Number:	6341	Sub:	S2	Revision:	P3
---------------------	------	------	----	-----------	----

Project:	Originator:	Zone:	Level:	Type:	Role:	Number:
IAC	KSA	Z0	XX	DR	C	6600