


KEY

- OVERLAND FLOW PATH
- SITE BOUNDARY
- 1% AEP FLOOD EXTENT
- 0.1% AEP FLOOD EXTENT
- PROPOSED ATTENUATION BASIN

- NOTES**
1. DO NOT SCALE FROM THIS DRAWING WORK FROM FIGURED DIMENSIONS ONLY.
 2. ALL MEASUREMENTS SHOWN IN METERS UNLESS NOTED OTHERWISE.
 3. ATTENUATION BASIN SIZES SUBJECT TO DETAILED DESIGN

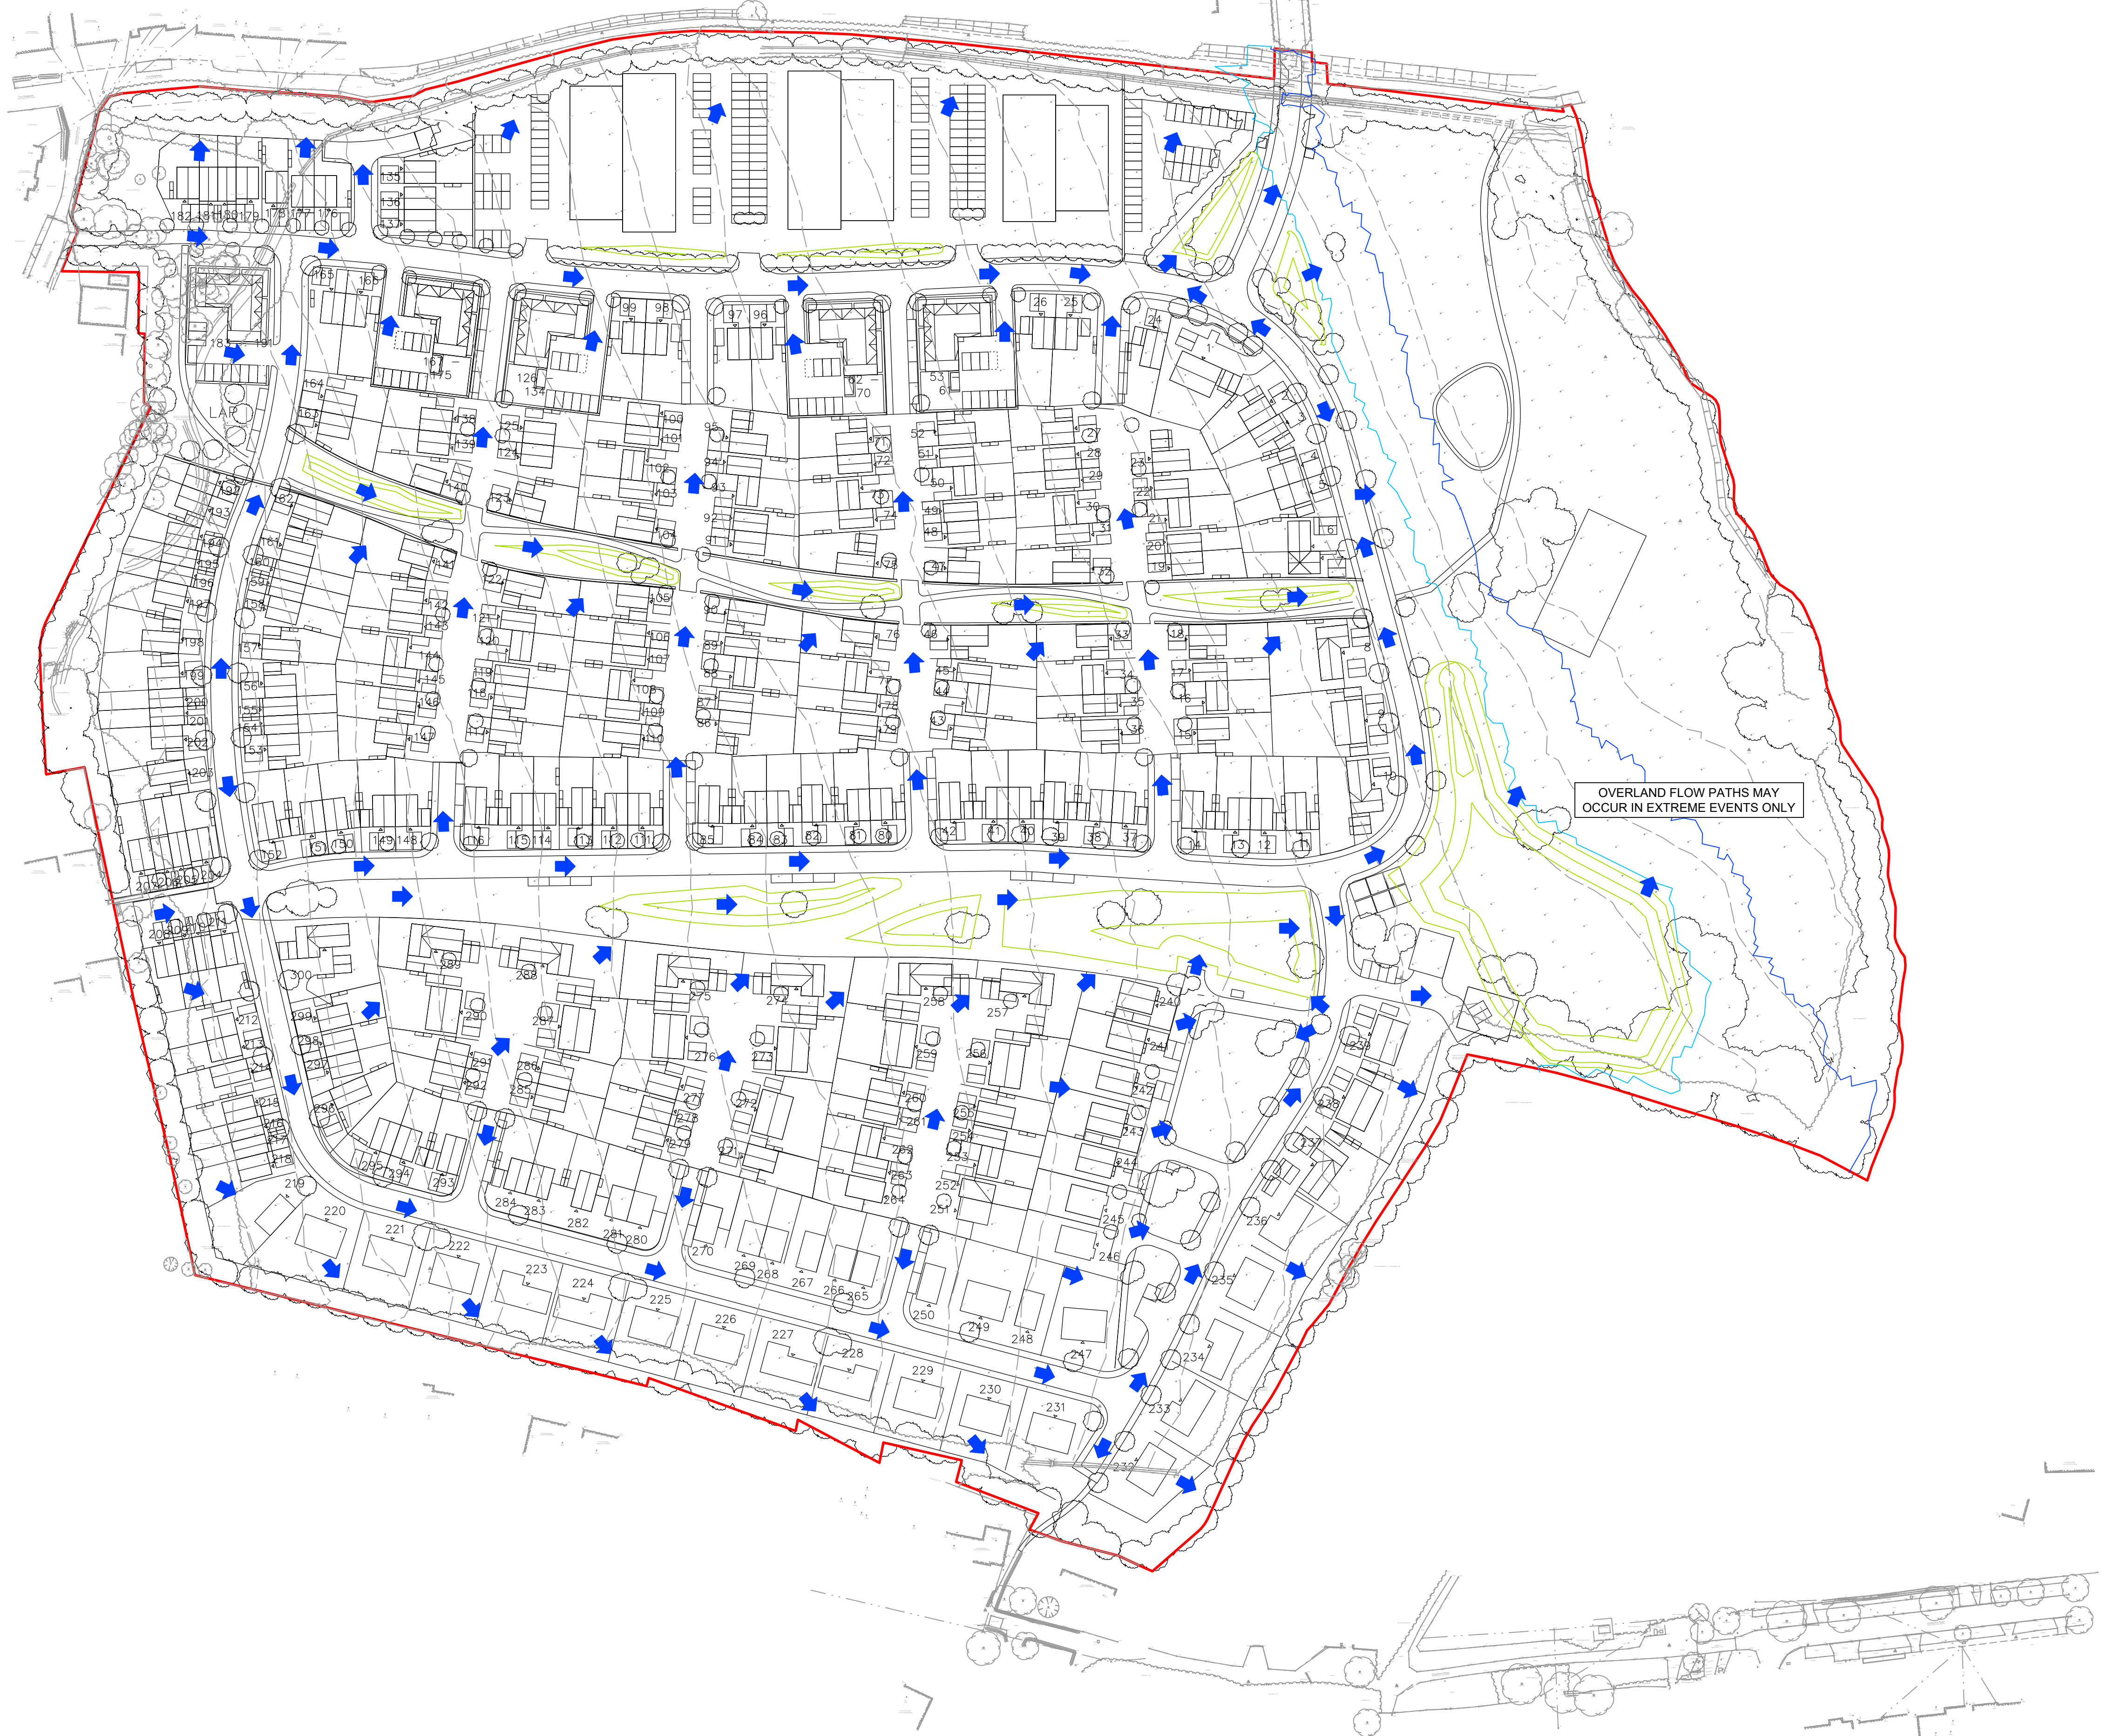

NOT FOR CONSTRUCTION

REV	DESCRIPTION	DE	DR	CH	DATE
DESIGNED BY	DRAWN BY	CHECKED BY			
MM	MM	JM			
SCALE @ A1 SIZE	DATE				
1:1000	04/12/2020				
PROJECT TITLE					
GRASMERE GARDENS, CHESTFIELD, KENT					
DRAWING TITLE					
OVERLAND FLOW PATHS					
CLIENT					
KITEWOOD ESTATES LTD					
<small>Peek House, 20 Eastcheap London, EC3M 1EB Tel: 020 7717 5870 info@cannonco.co.uk Cambridge House, Lanwades Business Park, Kentford, Newmarket, CB8 7PN Tel: 01638 655107 www.cannonco.co.uk</small>					
DRAWING NUMBER					REV.
S102-PL-DR-207					P01

L15102 Grasmere Gardens, Chestfield, Kent3 PLANS/DRAWINGS/CURRENT DRGS/S102-PL-DR-207 OVERLAND FLOW PATHS