



Datum 0.00 metres
SIMPLE STREET SCENE SHOWING KEY LEVELS

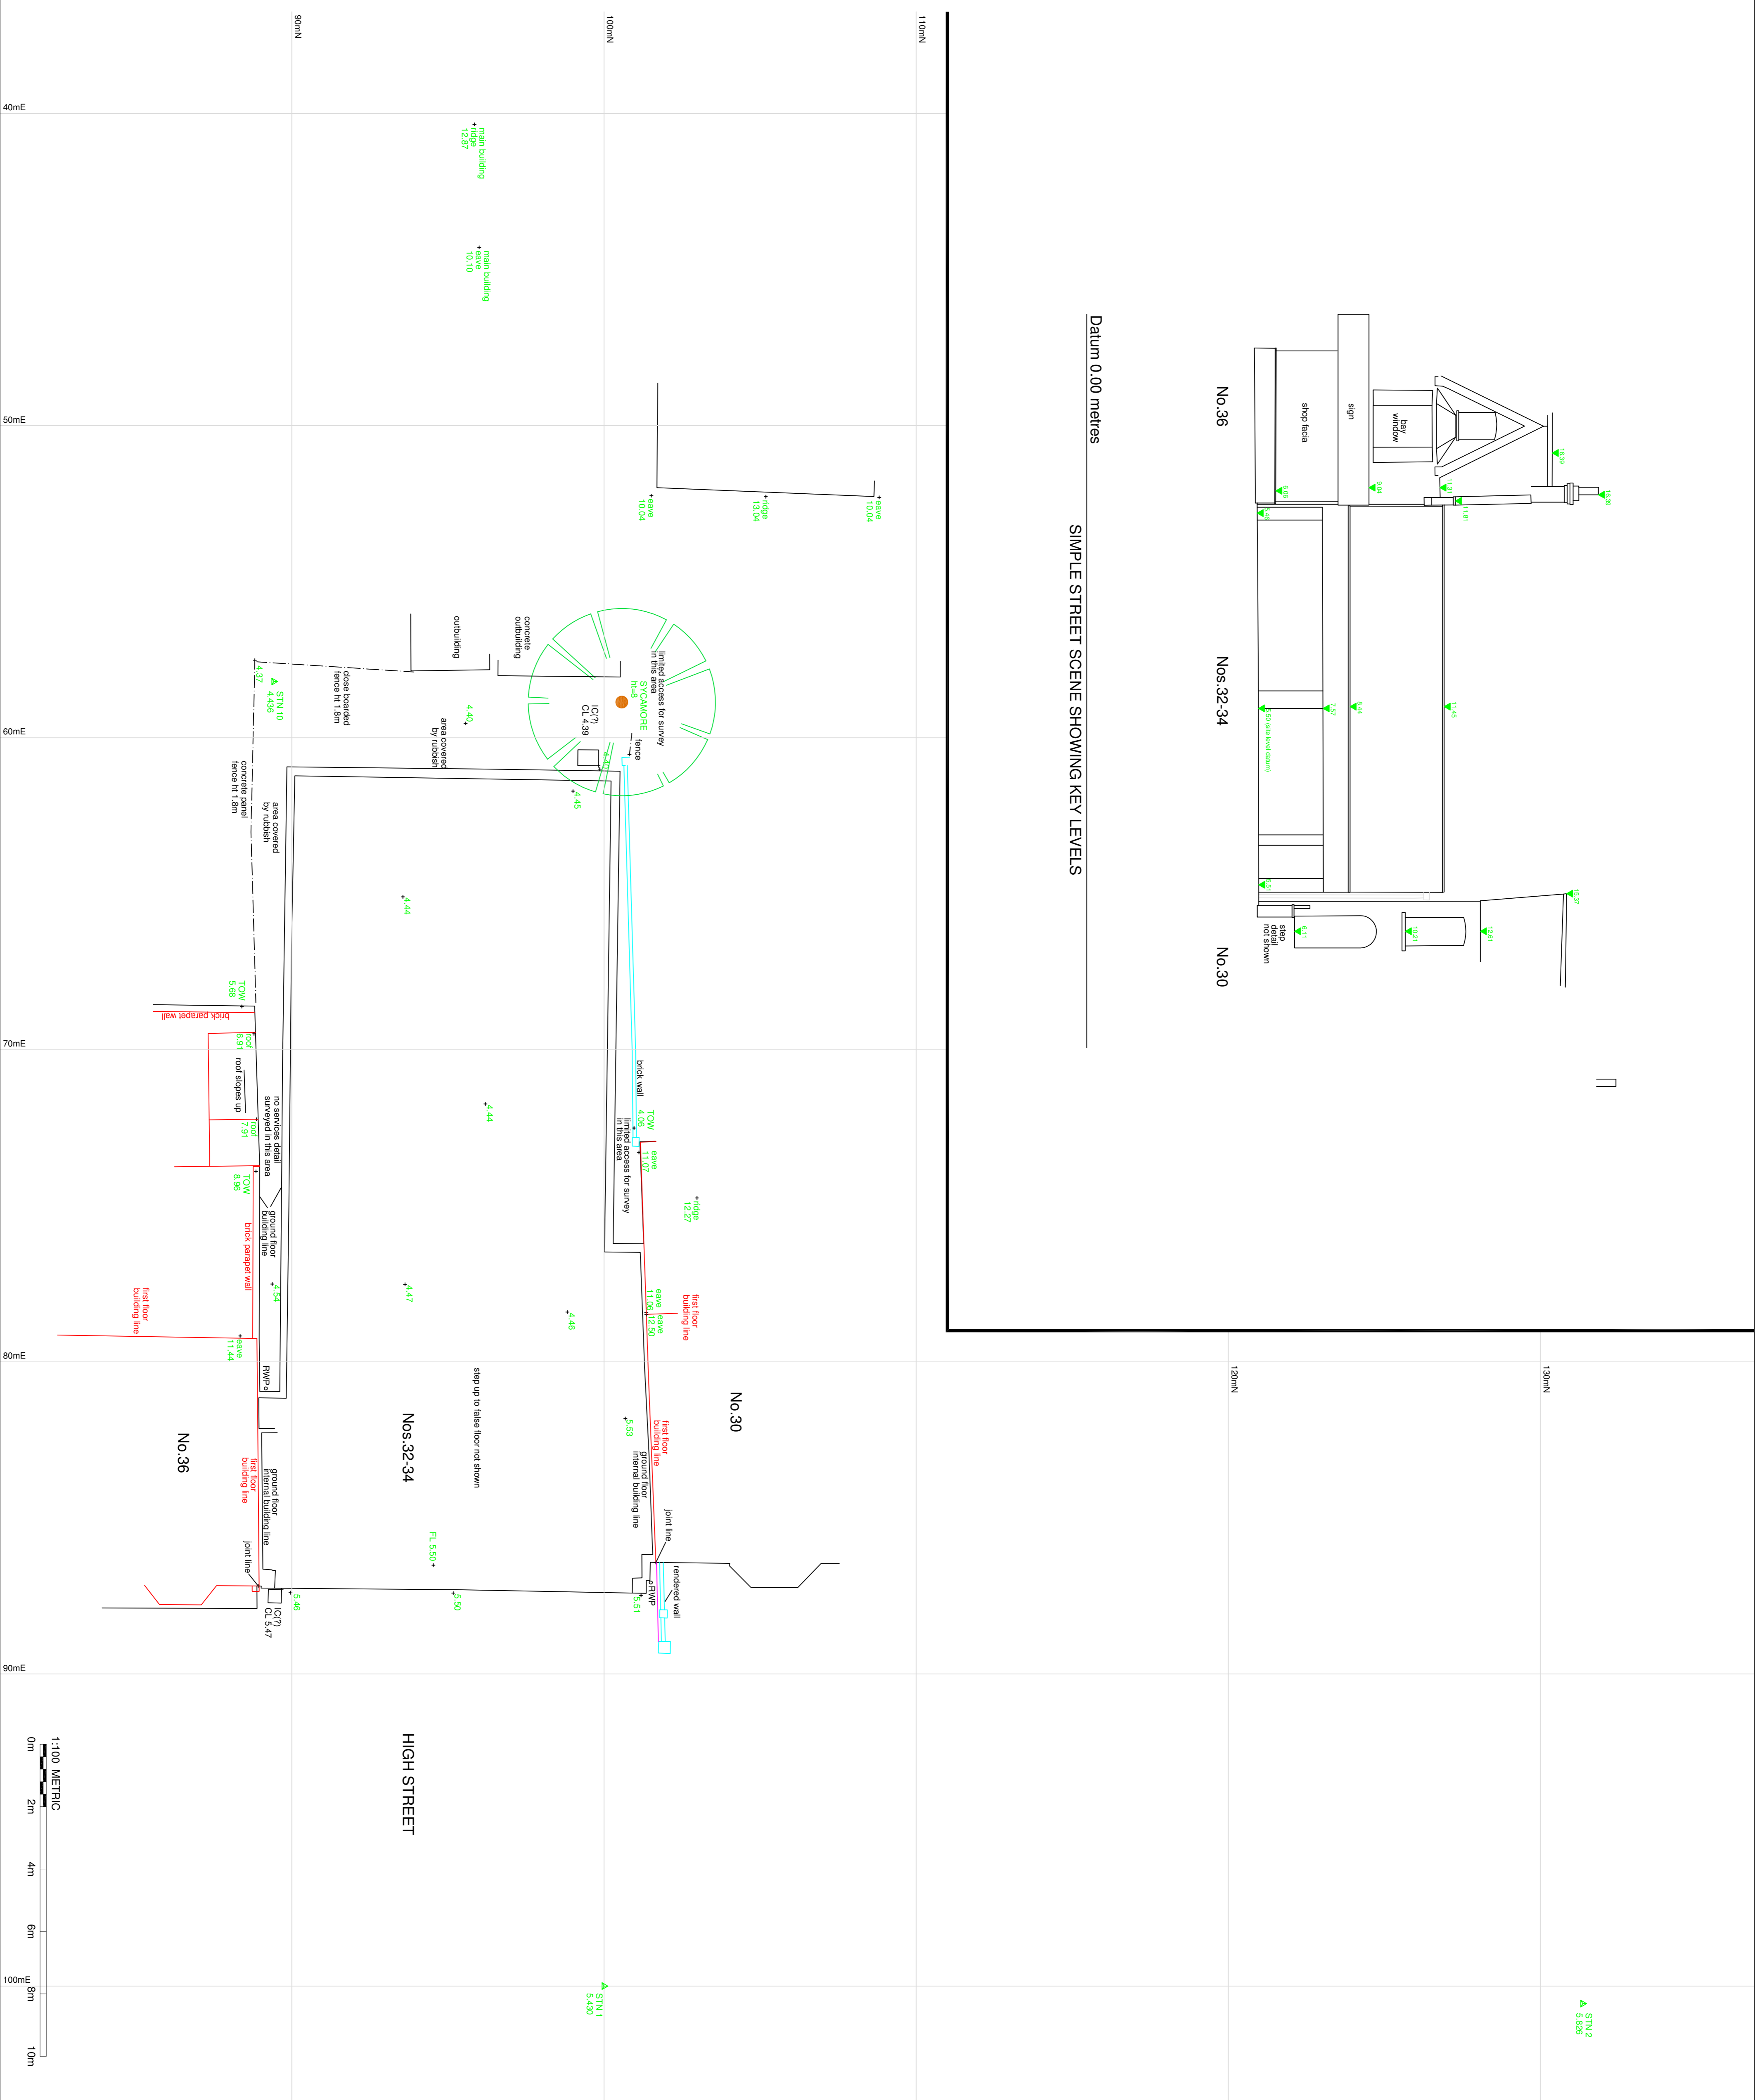

HIGH STREET

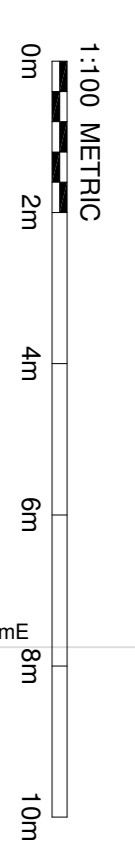

- NOTES**
- The Contractor should check all dimensions on site.
 - It is the Contractor's responsibility to ensure compliance with building regulations and current codes of practice.
 - Drawings cannot take into account any drains or underground works not locatable by visual survey of the site.
 - Commencement of any building works prior to full building regulation approval is entirely at the client's risk.

CLIENT KSD Group Limited		DATE 03/04/2017	
PROJECT Proposed demolition of an existing building and replace with 8 residential apartments.		REVISION 00	
PROVIDER Provided by Blackrock Architecture Ltd)		SCALE 1:100	
ISSUE FOR APPROVAL		DATE 02/04/2017	
CLIENT KSD Group Limited		DATE 00	



Ordnance Survey
 Geographical Survey Details
 Provided by Blackrock Architecture Ltd)
 The Ordnance Survey
 1:100
 02/04/2017
 A1
 EMC-2015-040-04
 00

Copyright and other intellectual property rights in this document and all related documents, drawings, etc. including calculations, shall remain the property of Tridax Ltd. In the absence of any other written permission in writing by Tridax Ltd. In the absence of any other written permission in writing by Tridax Ltd.