

150mm THICK GRADE CONCRETE BED AND SURROUND TO POT

PERFORATED CATCHMENT BUCKET CODE 4D815


-150mm THI ST4 CONC. TO PIPE.

B

STORE

7

OOR GULLY

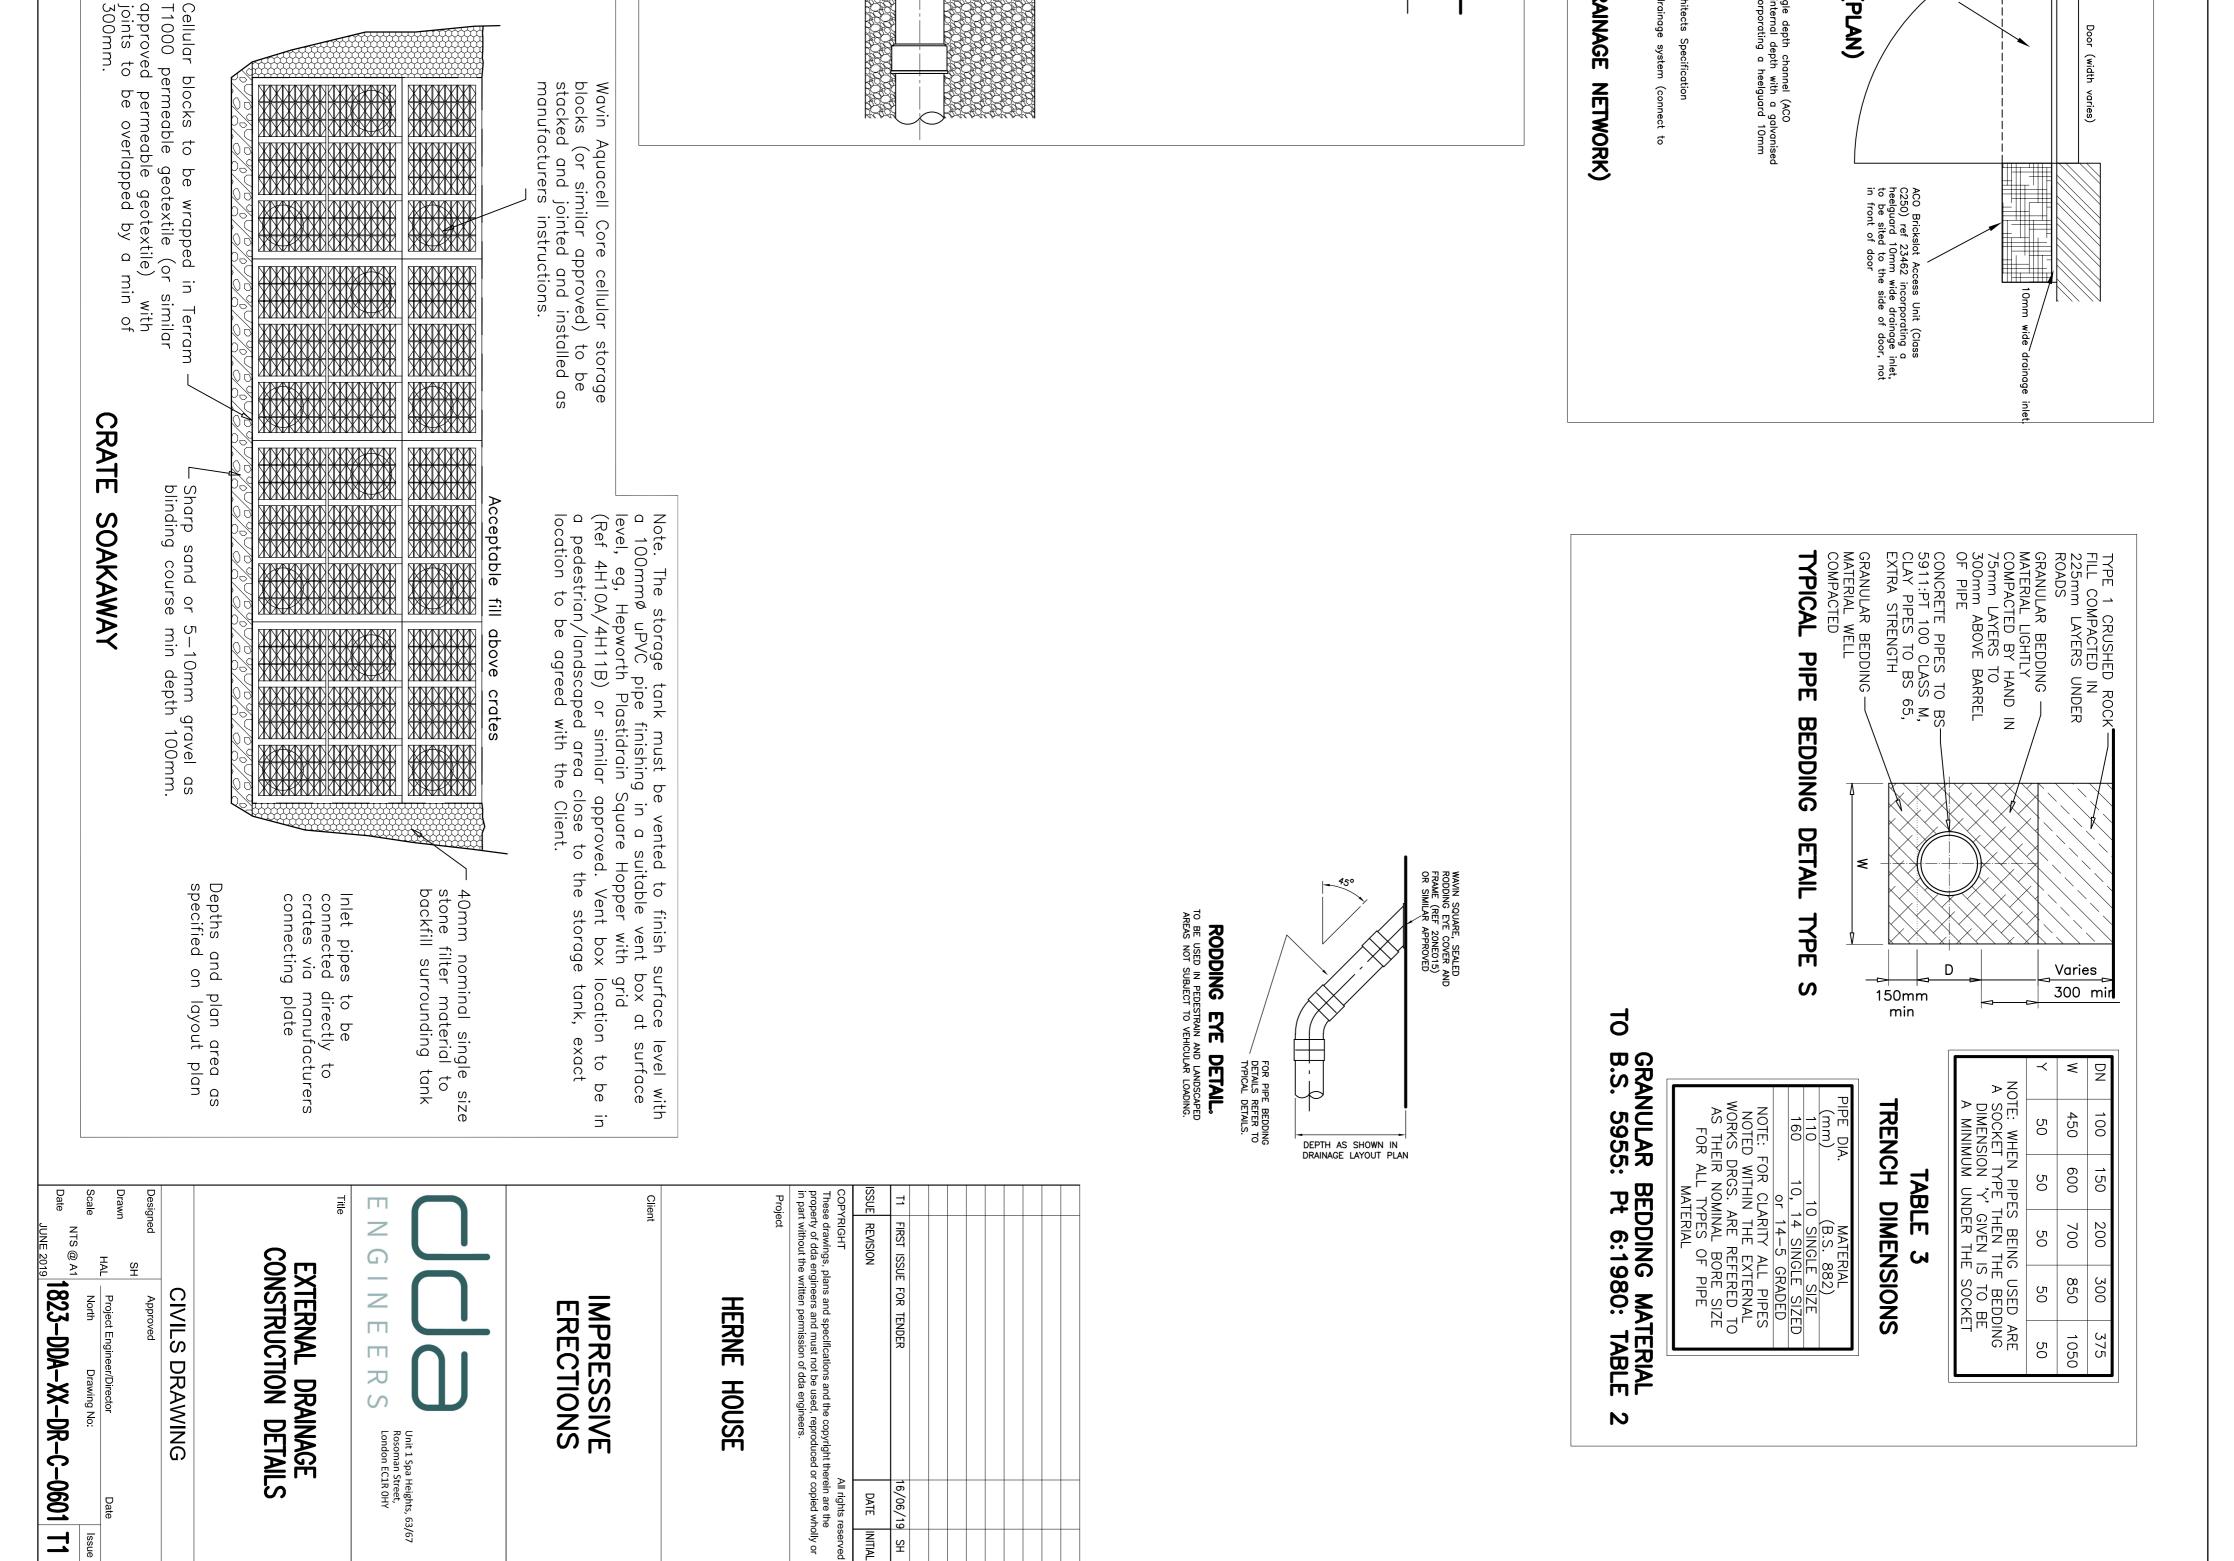

16/06/19

오

DATE